
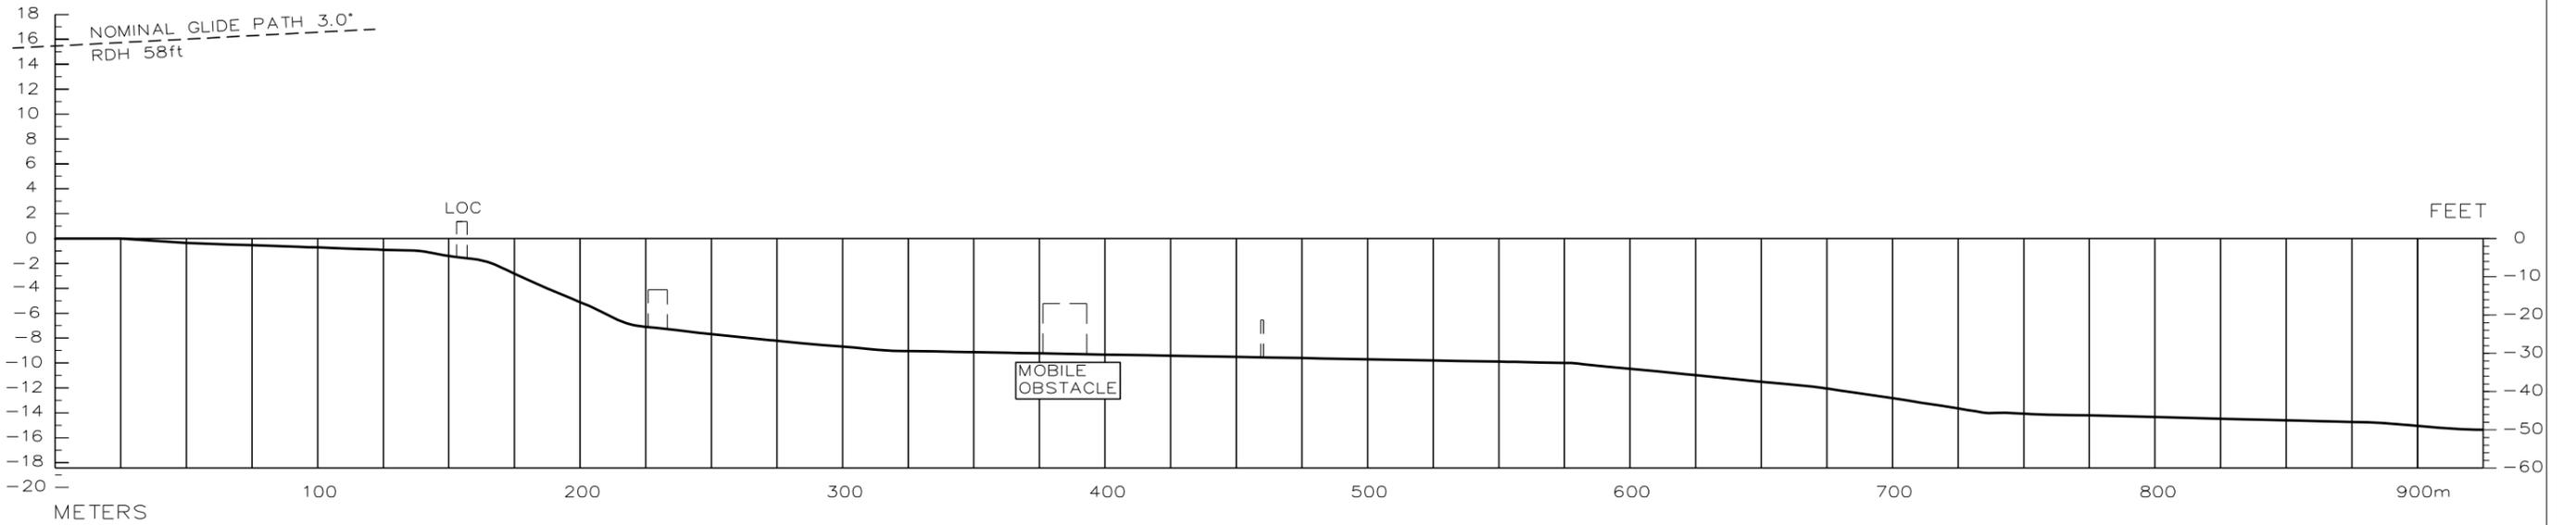


Keflavik RWY 01 Precision Approach Terrain Chart - ICAO

PRECISION APPROACH TERRAIN
CHART-ICAO

RWY 01 KEFLAVIK

01

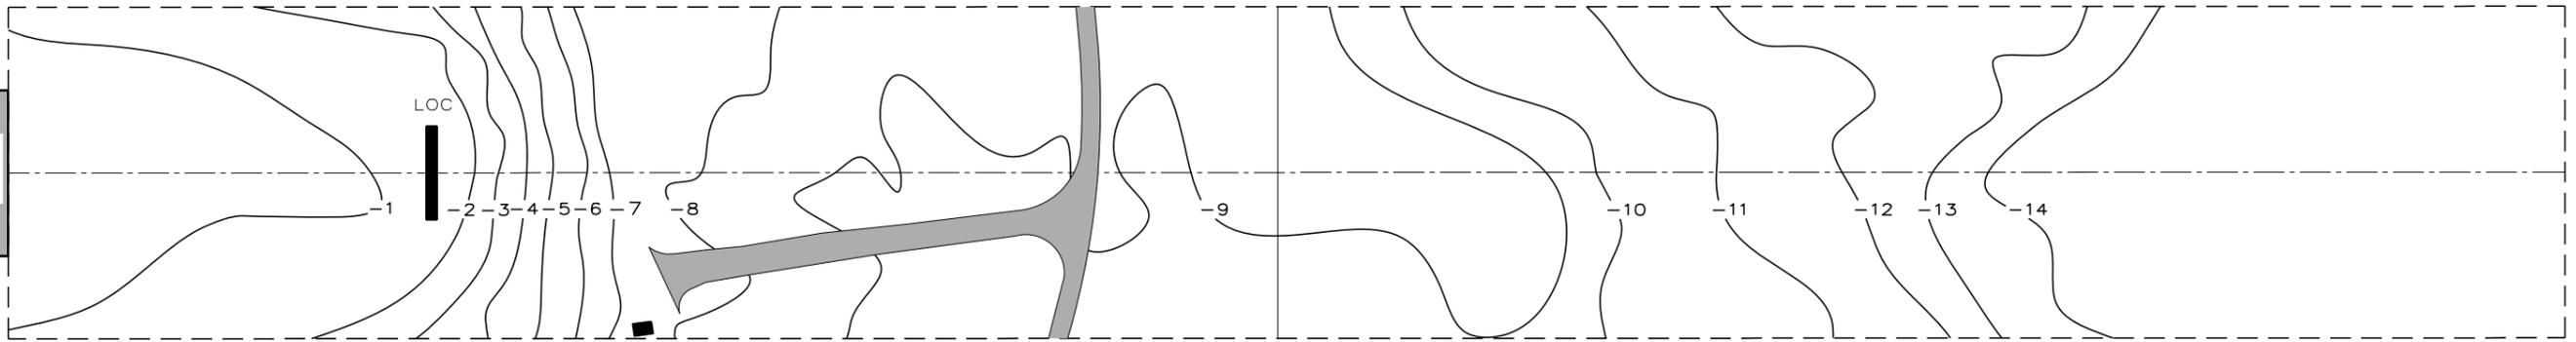

LEGEND	
BUILDING OR LARGE STRUCTURE	■ []
ROAD	— — — — —
CONTOURLINE	— 8 —
CENTERLINE PROFILE	— — — — —
APPROACH LIGHTS	□ •
FENCE	— — — — —

HORIZONTAL SCALE 1:2500
VERTICAL SCALE 1:500
DISTANCES AND HEIGHTS IN METERS
CONTOURS AND HEIGHTS ARE RELATED TO
ELEVATION OF THE RUNWAY THRESHOLD

CHANGES: NEW PAGE NUMBERS

THIS PAGE INTENTIONALLY LEFT BLANK