
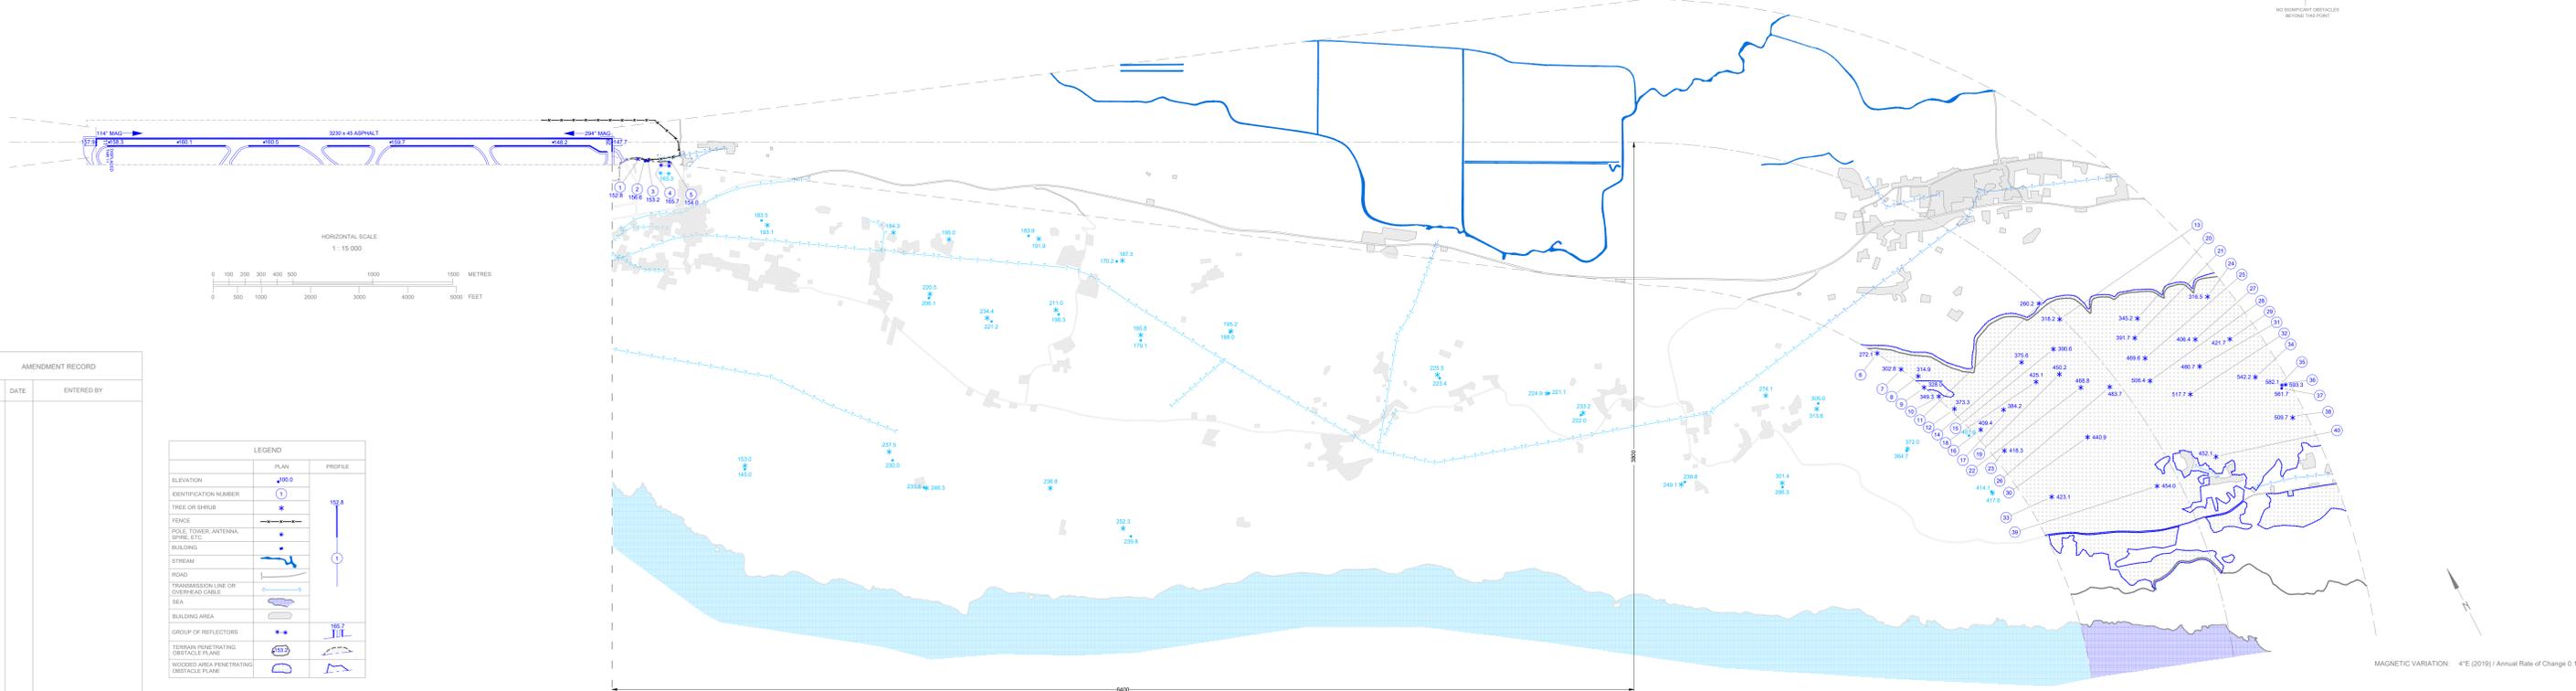


DIMENSIONS AND ELEVATIONS IN METRES

**RUNWAY 11-29**

DECLARED DISTANCES	
RWY 11	RWY 29
3230	3230
3230	3230
3230	3230
3149	3230

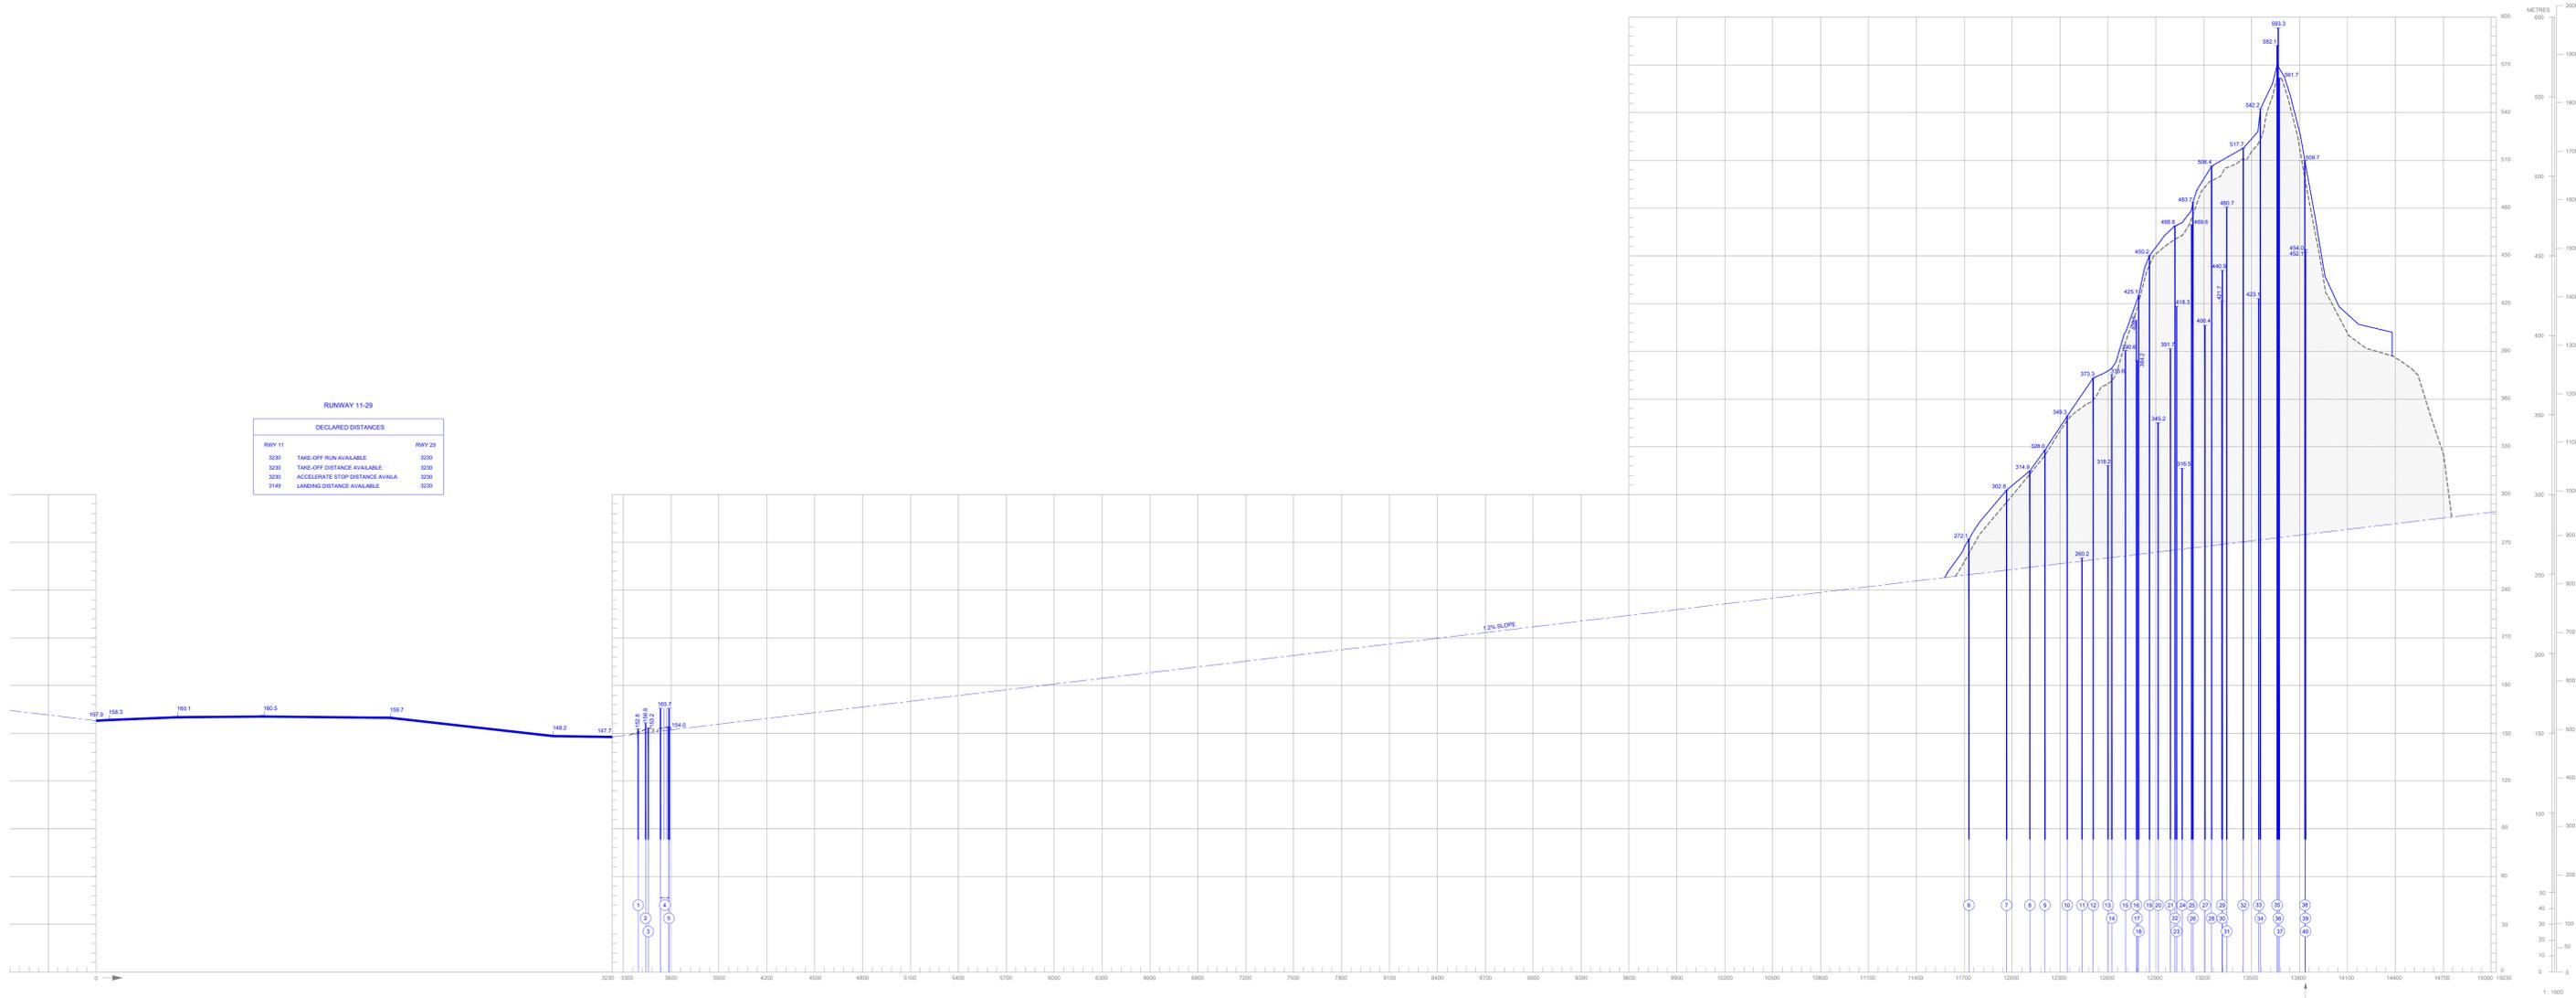

**AMENDMENT RECORD**

NO.	DATE	ENTERED BY

**LEGEND**

PLAN	PROFILE
ELEVATION	▲ 100.0
IDENTIFICATION NUMBER	①
TREE OR SHRUB	★
FENCE	— —
POLE, TOWER, ANTENNA, SPIRE, ETC.	•
BUILDING	■
STREAM	~
ROAD	—
TRANSMISSION LINE OR OVERHEAD CABLE	— —
SEA	~
BUILDING AREA	■
GROUP OF REFLECTORS	•••
TERRAIN PENETRATING OBSTACLE PLANE	— —
WOODED AREA PENETRATING OBSTACLE PLANE	— —

MAGNETIC VARIATION: 4°E (2019) / Annual Rate of Change 0.13°E  
 DATUM USED FOR HEIGHT: Croatian Height Reference System HRVRS1975

ORDER OF ACCURACY (95% confidence level)  
 HORIZONTAL: ±0.08 M per E and ±0.07 M per N  
 VERTICAL: ±0.14 M