
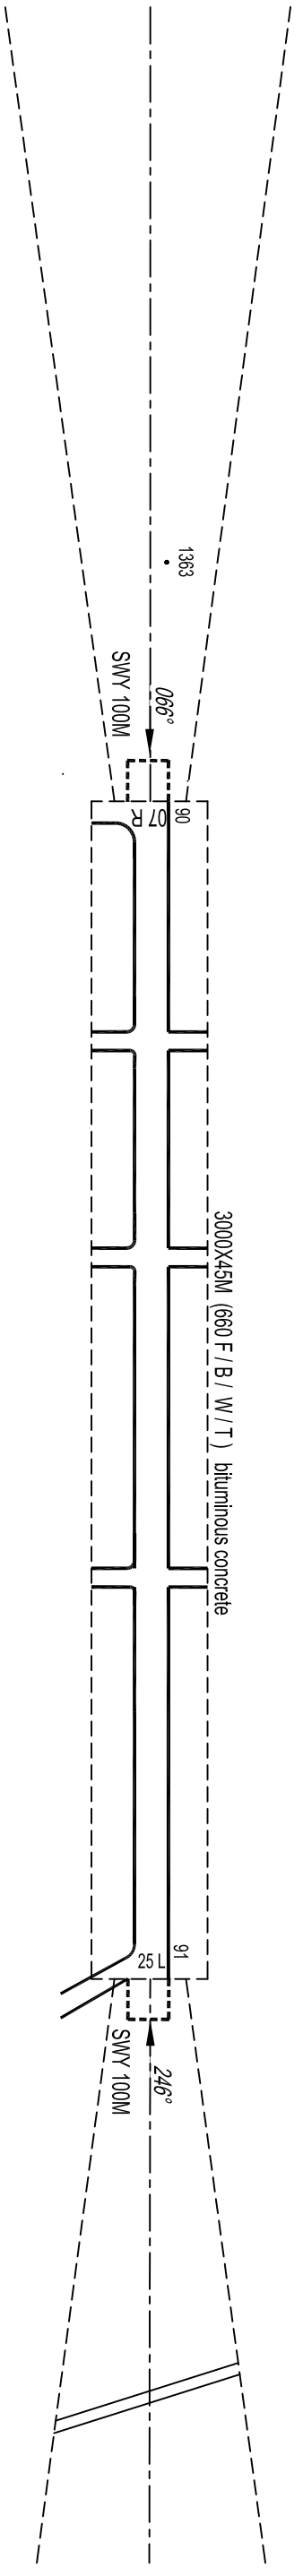


DIMENSIONS AND ELEVATION IN METRES

AERODROME OBSTACLE CHART - RWY 07R/25L -ICAO-
TYPE A (OPERATING LIMITATION)

VAR 1°E 2023

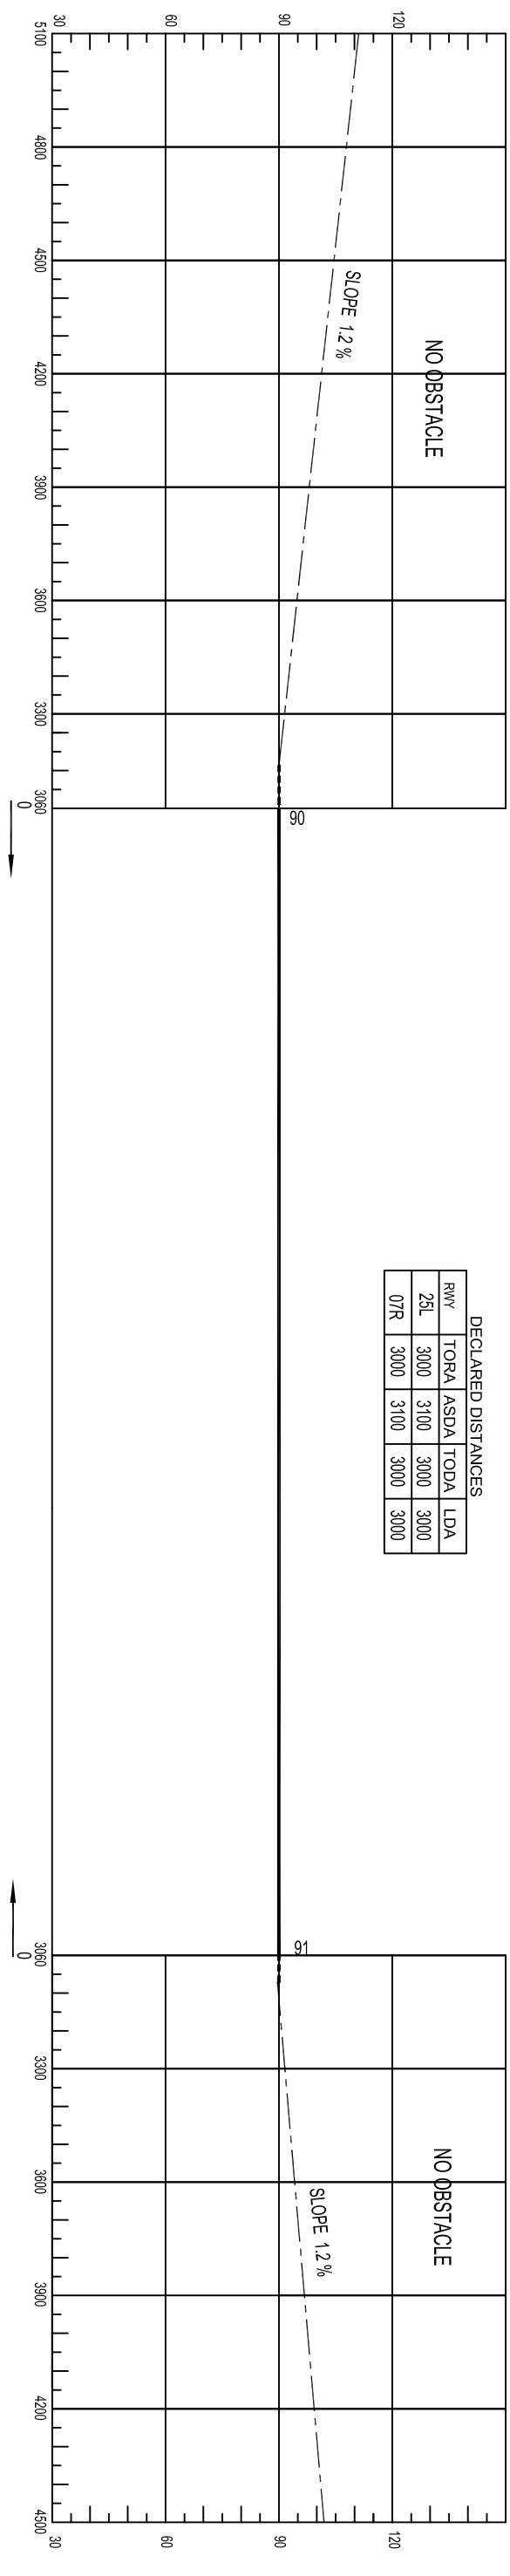

LEGEND

IDENTIFICATION NUMBER	①
TREE OR BUSH	*
POLE, TOWER, SPIRE, ANTENNA, ETC...	⊙
BUILDING OR LARGE STRUCTURE	■
RAILROAD	—+—+—+—+—
POWER TRANSMISSION LINE OR SUSPENDED CABLE	—+—+—+—+—
TERRAIN PENETRATING OBSTACLE PLANE	⌒

