

ELEVATIONS IN FEET
ALL OTHER DIMENSIONS IN METRES


AERODROME OBSTACLE CHART

TYPE - A (OPERATING LIMITATIONS)



INDIA / DELHI
IGI AIRPORT / RWY 09

MAGNETIC VARIATION 0° 45' E (2010)

PRODUCING ORGANIZATION : DELHI INTERNATIONAL AIRPORT LIMITED
(DIAL-AIRSIDE-PLANNING@gmrgroup.in)

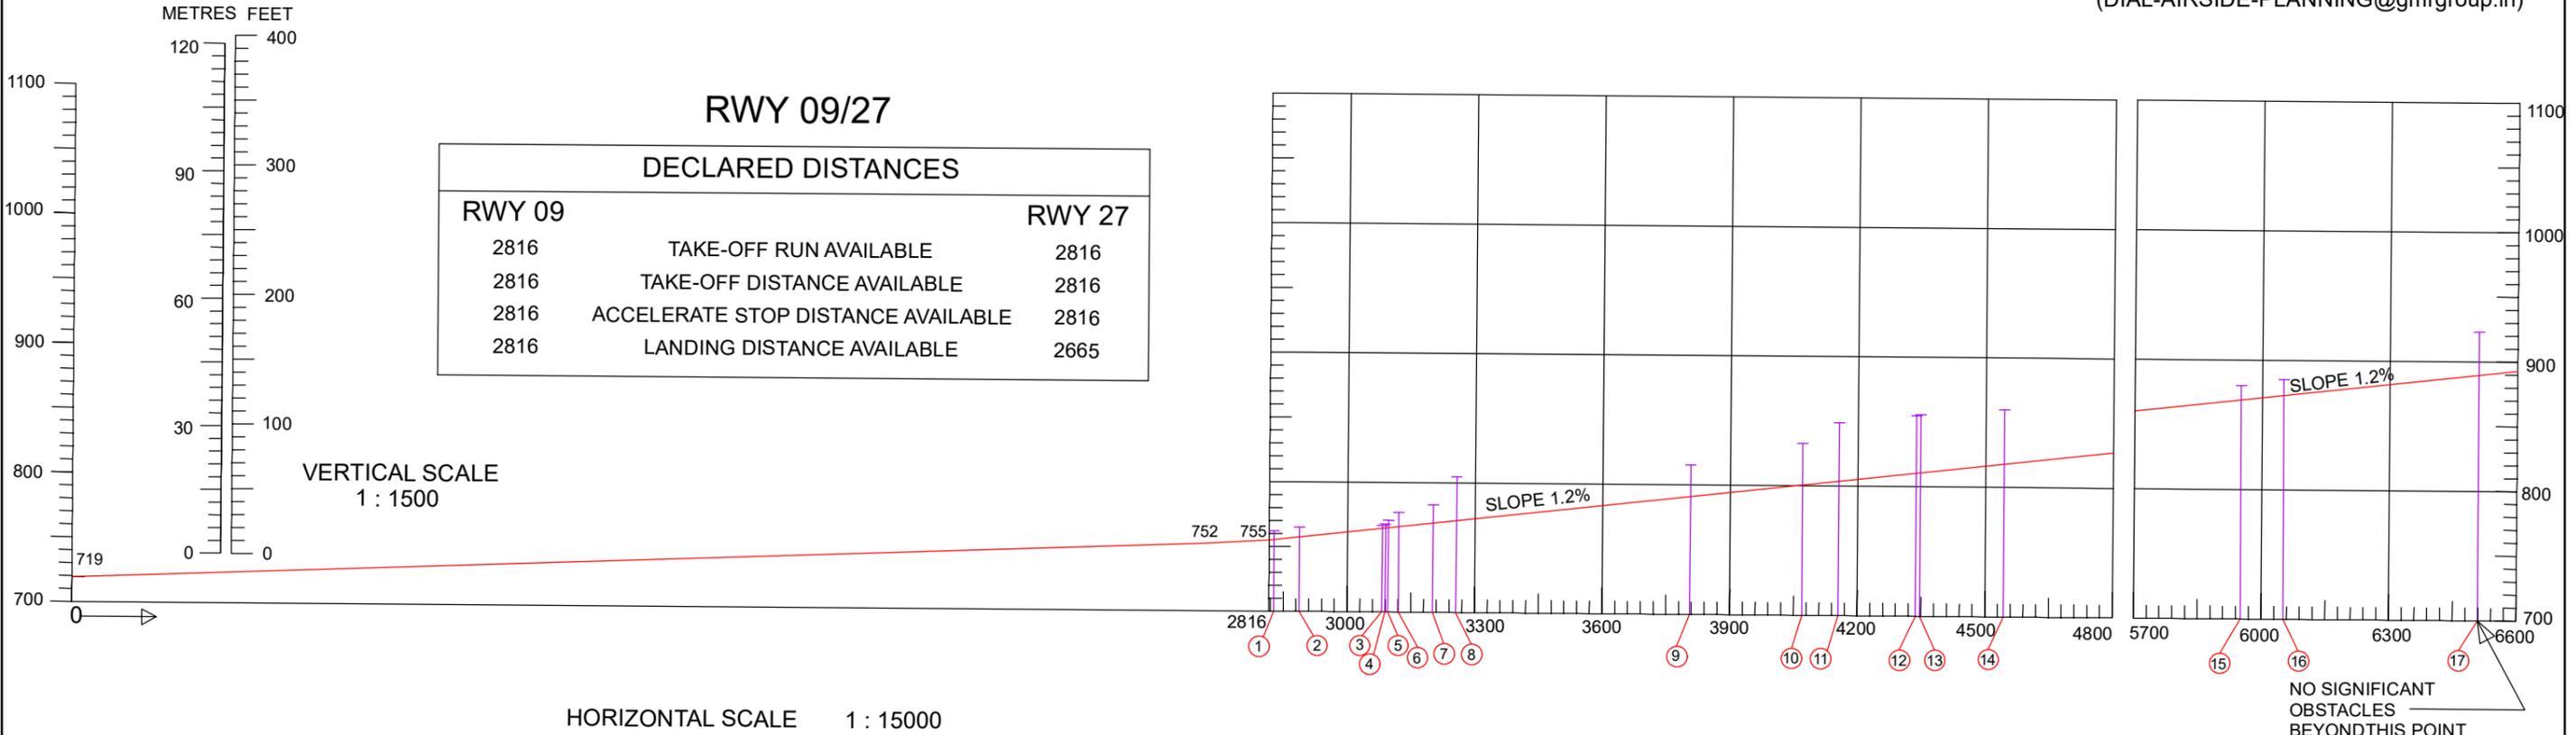

ORDER OF ACCURACY	
HORIZONTAL	3 M.
VERTICAL	1 FT.

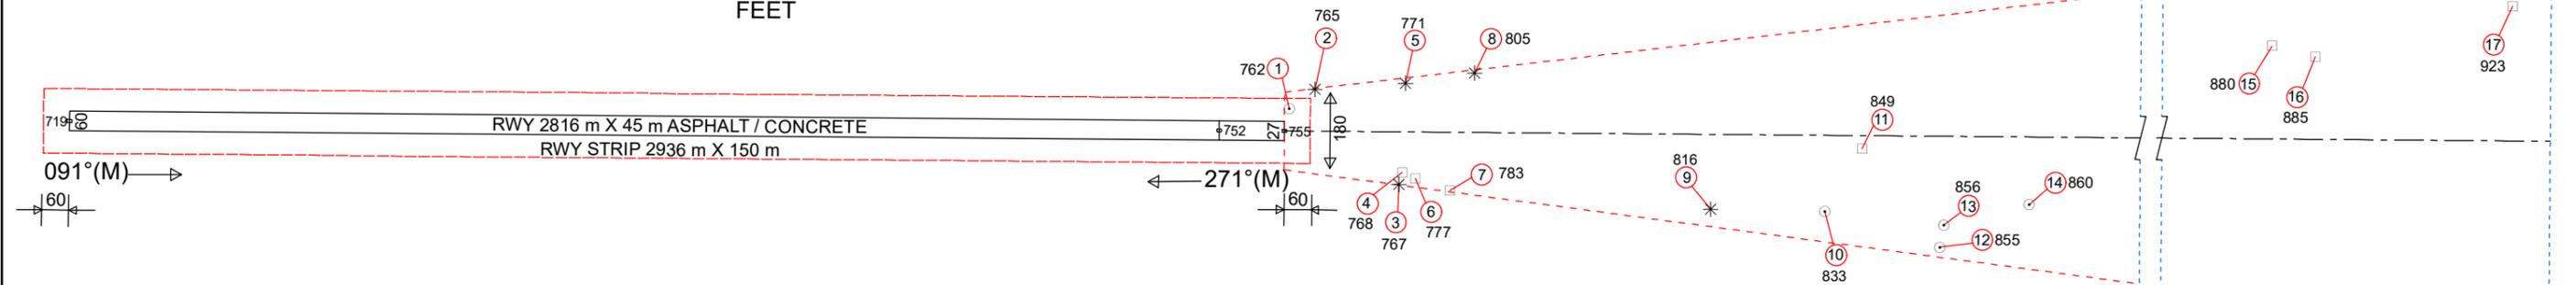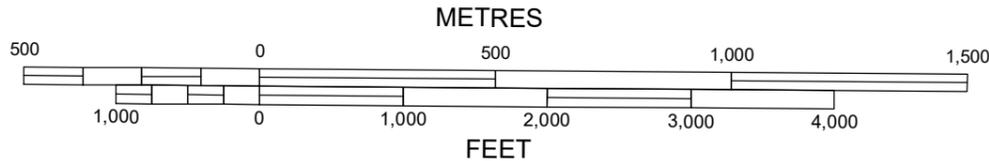

SR.NO.	UUID	OLD UUID	OBJECT NAME	LATITUDE	LONGITUDE	TOP ELEV. IN FEET
1	VIDP_08061	-	AIRPORT FENCING	28°34'13.268"N	077°07'01.303"E	762
2	VIDP_06236	-	GROUP OF TREES	28°34'14.733"N	077°07'03.543"E	765
3	VIDP_06095	2016_4991	TREE	28°34'07.432"N	077°07'10.520"E	767
4	VIDP_05903	2016_4993	WATCH TOWER	28°34'08.363"N	077°07'10.821"E	768
5	VIDP_06238	-	GROUP OF TREES	28°34'15.020"N	077°07'11.254"E	771
6	VIDP_05879	2016_4992	WATCH TOWER	28°34'07.866"N	077°07'11.949"E	777
7	VIDP_05930	2016_5293	BUILDING STAIRCASE ROOM TOP - 238.75 M, BUILDING TOP - 236.03 M (AIR INDIA)	28°34'06.945"N	077°07'14.888"E	783
8	VIDP_06242	-	TREE	28°34'15.704"N	077°07'17.169"E	805
9	VIDP_06226	-	TREE	28°34'05.191"N	077°07'37.097"E	816
10	VIDP_07791	-	LIGHT POLE	28°34'04.877"N	077°07'46.780"E	833
11	VIDP_05318	-	BUILDING TOP (CGDA)	28°34'09.493"N	077°07'50.070"E	849
12	VIDP_09497	2016_5814	METRO ELECTRIC TRACTION OVERHEAD FRAME	28°34'02.017"N	077°07'56.549"E	855
13	VIDP_09421	2016_5783	METRO ELECTRIC TRACTION OVERHEAD FRAME	28°34'03.646"N	077°07'56.940"E	856
14	VIDP_07362	2016_5648	LIGHT POLE ON OVER BRIDGE	28°34'05.062"N	077°08'04.227"E	860
15	VIDP_05476	2016_5574	BUILDING STAIRCASE ROOM TOP - 268.20 M, BUILDING TOP - 262.29 M (INSTITUTE FOR DEFENCE STUDIES AND ANALYSIS (IDSA) LIBRARY)	28°34'15.958"N	077°08'56.443"E	880
16	VIDP_05478	2016_5577	BUILDING STAIRCASE ROOM TOP - 269.87 M, BUILDING TOP - 265.72 M	28°34'15.091"N	077°09'00.105"E	885
17	VIDP_05488	2016_5722	OVERHEAD WATER TANK	28°34'18.653"N	077°09'17.023"E	923

LEGEND		
	PLAN	PROFILE
IDENTIFICATION NUMBER	①	—
OVERHEAD WATER TANK/ BUILDING TOP/ BUILDING STAIRCASE TOP/ WATCH TOWER	□	—
TREE/ GROUP OF TREES	*	①
LIGHT POLE/ METRO ELECTRIC TRACTION OVERHEAD FRAME/ AIRPORT FENCING	○	—
RWY ELEV. (SPOT)	□ 719	—

NOTE :

- THE OBJECTS THAT HAVE BEEN SHIELDED DUE TO PRESENCE OF OTHER HIGHER OBJECTS HAVE NOT BEEN SHOWN IN THIS CHART.
- DATUM - ALL ELEVATIONS ARE IN EGM08
- PERIPHERY ROAD WITHOUT TRAFFIC IS NO OBSTACLE.
- CONSULT NOTAM FOR LATEST INFORMATION.
- CONSIDERING APP. LIGHTS AND LLZ ANTENNA AS FRANGIBLE ARE NOT TAKEN IN THIS CHART.
- ALL OBSTACLES SHOWN IN THIS CHART ARE BASED ON THE LATEST AERONAUTICAL OBSTACLE SURVEY OF 2023.

AMENDMENT RECORD		
NO.	DATE	ENTERED BY