



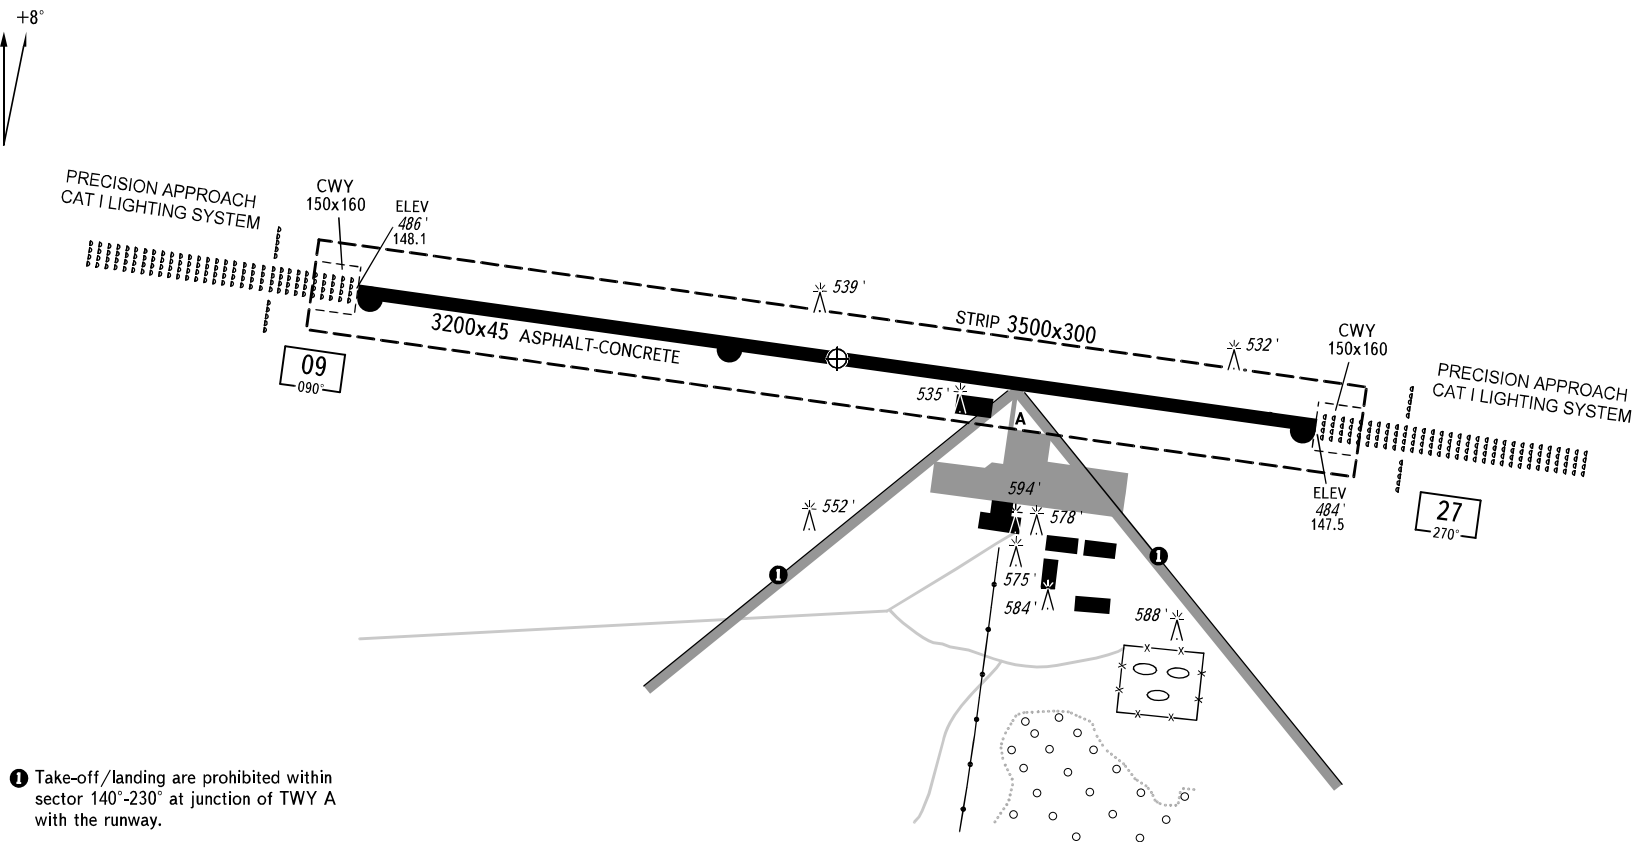


RWY	DIRECTION (TRUE)	THR	BEARING STRENGTH
09	097.77°	46°22'36"N 044°18'12"E	PCN 50 /F/D/X/T
27	277.77°	46°22'22"N 044°20'40"E	


ELEVATIONS IN *FEET* AND METRES
DIMENSIONS IN METRES
BEARINGS ARE MAGNETIC

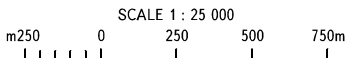


MARKING AIDS RWY 09 / 27 AND EXIT TWY

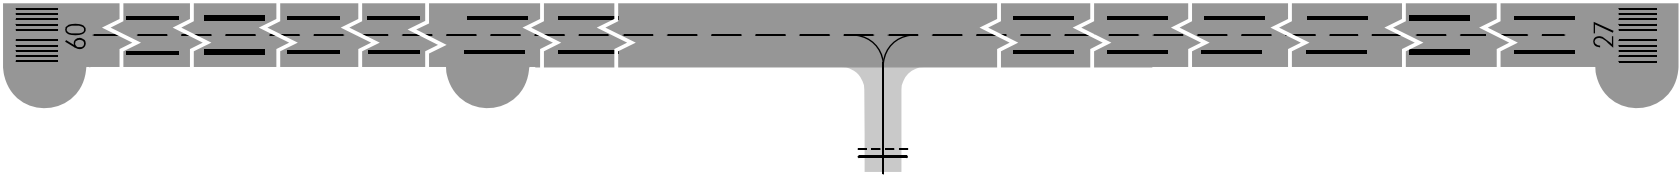

LIGHTING AIDS RWY 09 / 27 AND EXIT TWY

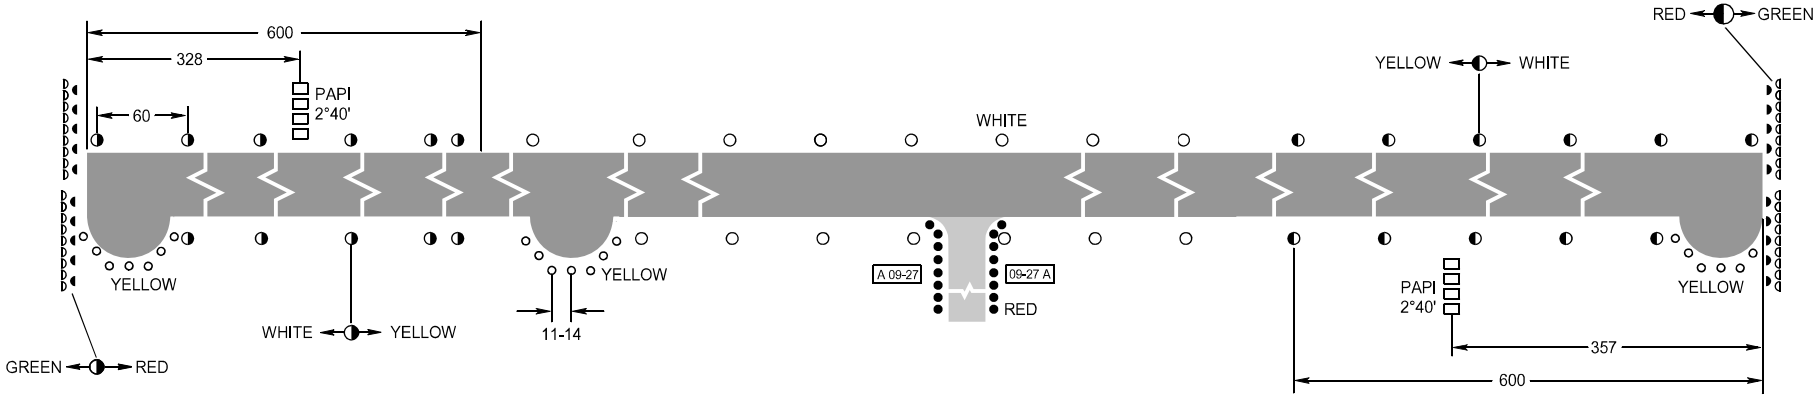

DIMENSIONS IN METRES

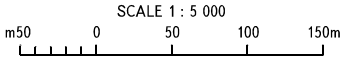

CHANGE: Heading