


# AERODROME GROUND MOVEMENT AND AIRCRAFT PARKING/DOCKING CHART - ICAO

## IRKUTSK, RUSSIA

IRKUTSK

TOWER	118.100
GROUND	121.700

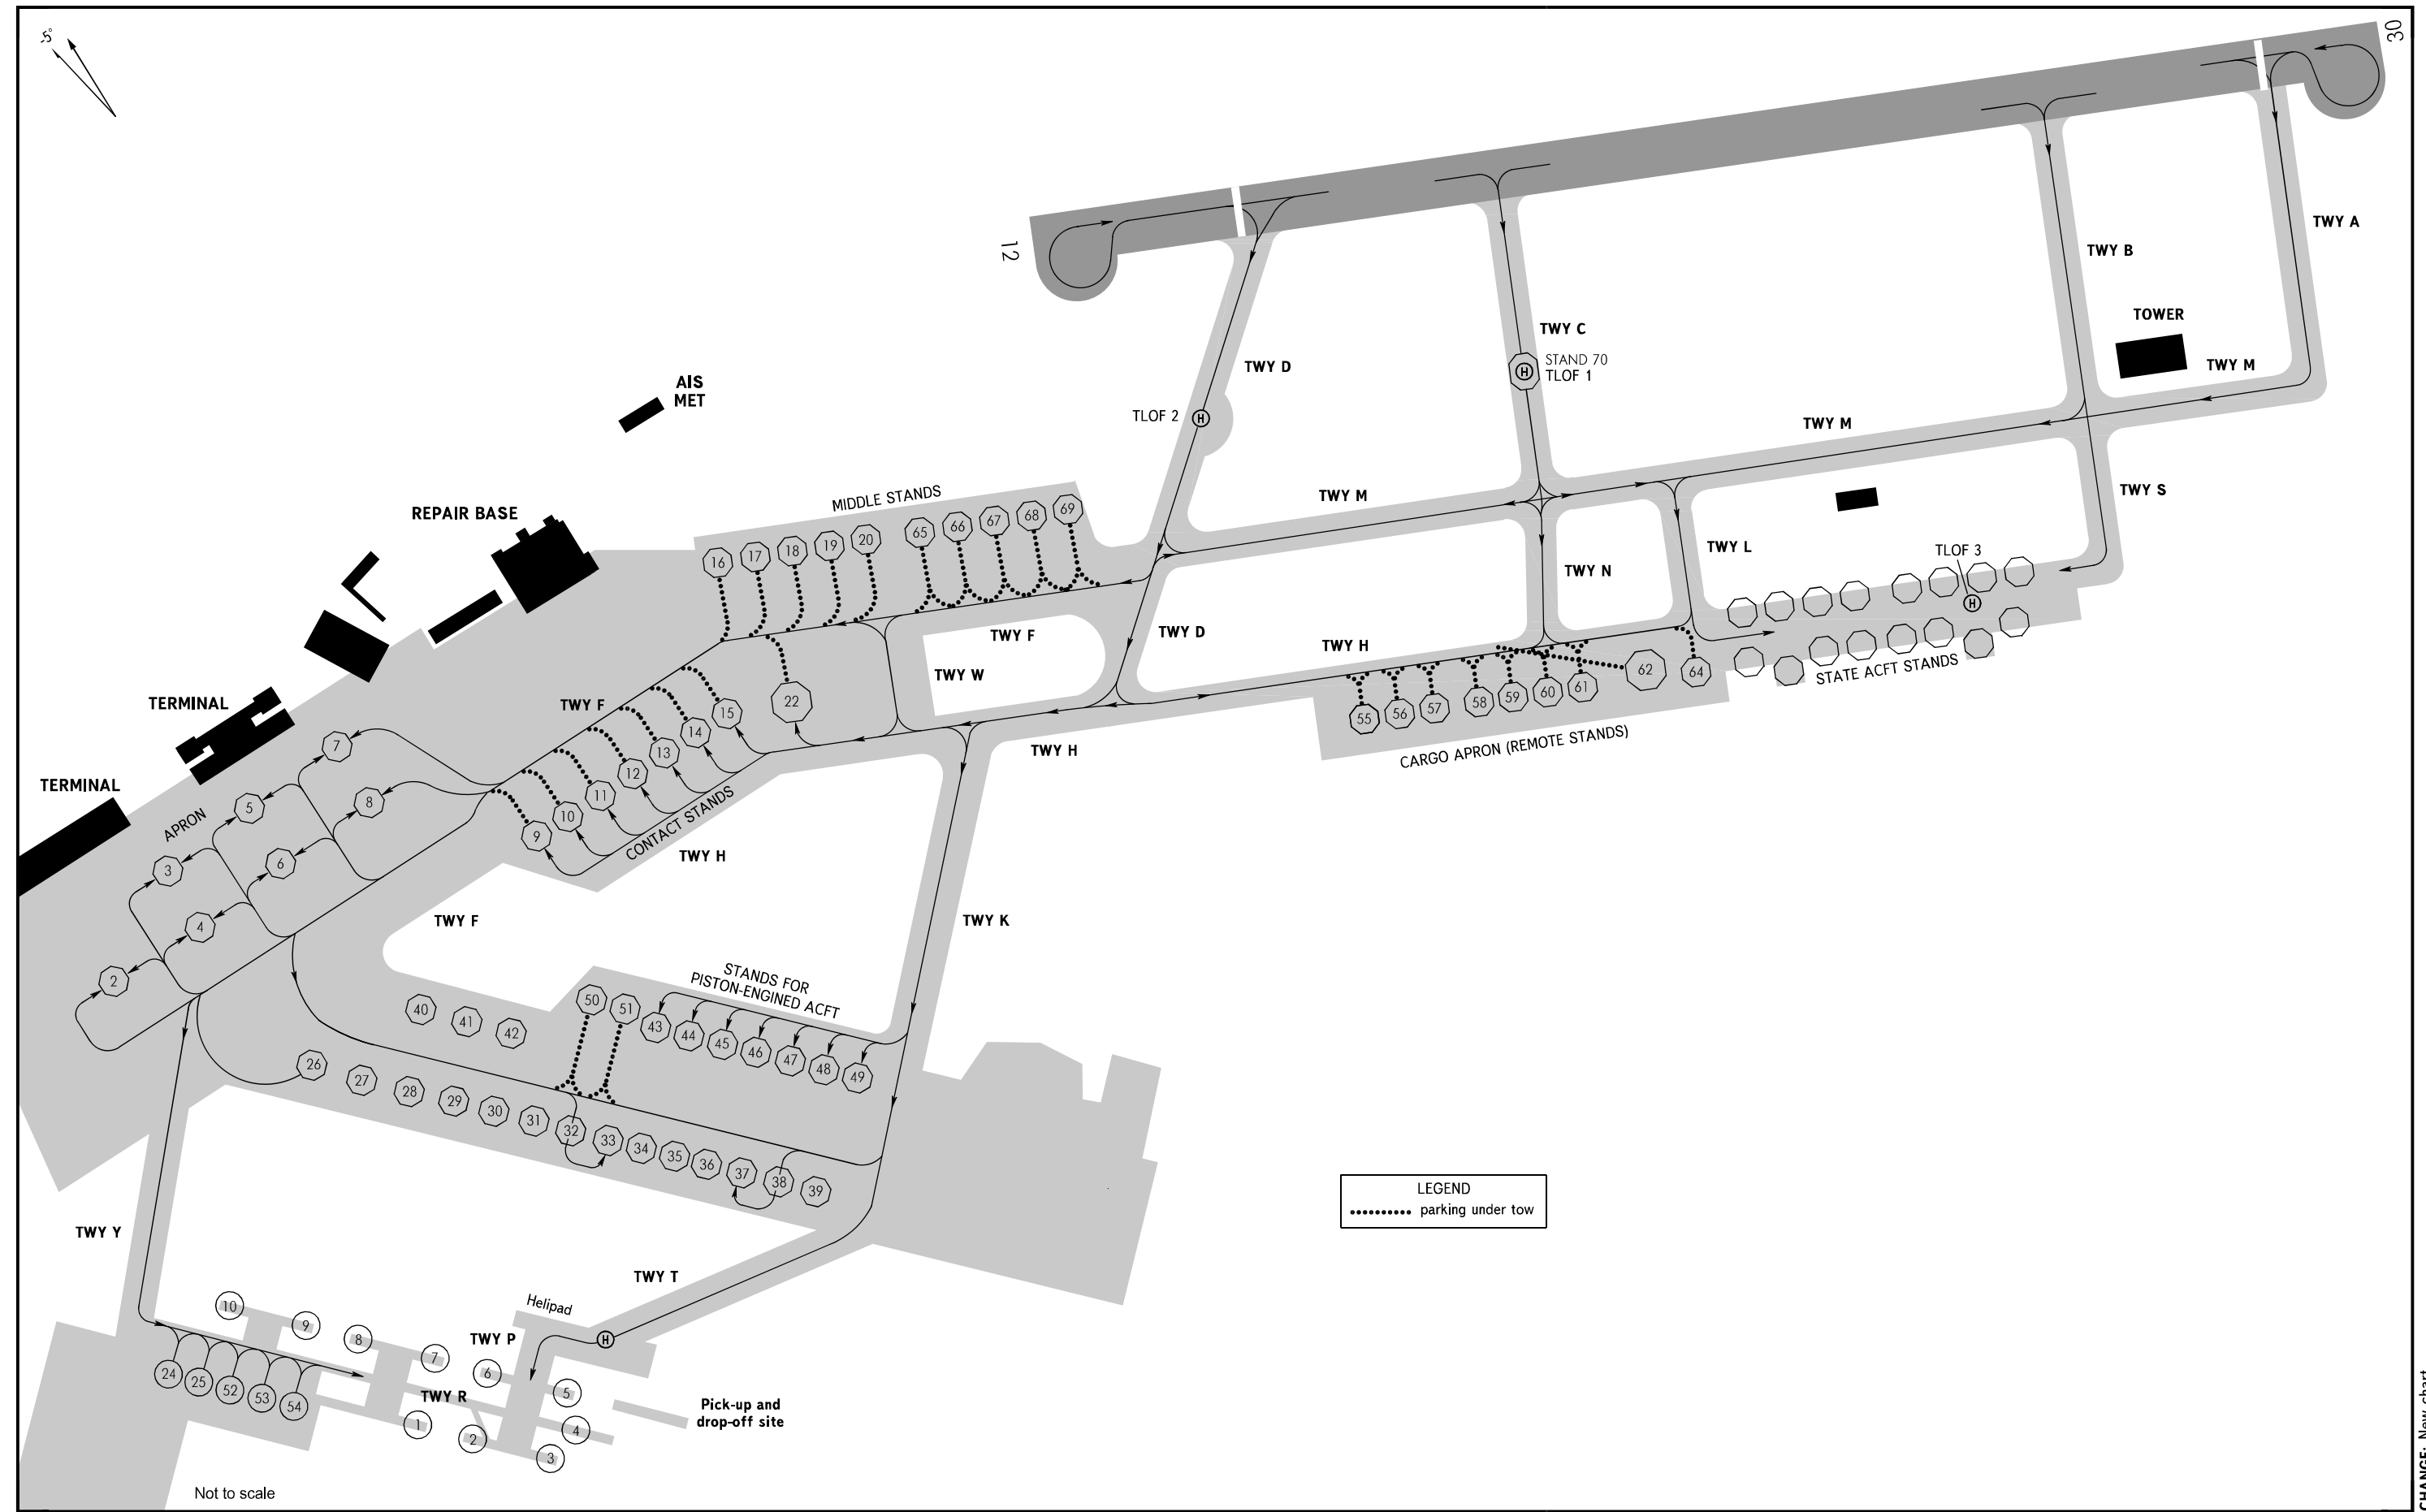

LEGEND  
 ..... parking under tow

Not to scale

CHANGE: New chart

**WARNING:**

1. Index 6 ACFT shall taxi via all TWY strictly along taxi guide line at reduced speed.
2. Taxiing of ACFT with a wingspan of more than 32m (index 3 ACFT) via TWY L is prohibited.
3. TWY S is AVBL only for taxiing of state aviation HEL with main rotor diameter 22m or less.
4. An-124, Il-18, An-12, B747-400, Il-96 ACFT shall taxi under inboard engines power.
5. TWY edge lights are installed on TWY M, TWY A, TWY B, TWY C, TWY D, TWY F, TWY H, TWY K, TWY L, TWY N.
6. Taxiing into stands 26-39 shall be carried out by marshaller's instruction, through the adjacent stands.
7. Taxiing of ACFT with a wingspan of more than 31m via TWY H along stands 9-15 is prohibited.
8. When stand 22 is occupied, taxiing via TWY H on segment from TWY W to stand 15 is prohibited.  
Taxiing to the apron and stands 9-15 shall be carried out via TWY W.
9. In exceptional cases, for arrival of Il-96 ACFT, marking of taxi route and ACFT parking position shall be painted by a yellow dotted line.
10. Taxiing of index 4-6 ACFT, when visibility is 550m or less, shall be executed only after the "FOLLOW ME" vehicle.  
Taxiing of ACFT via TWY M shall be executed under engines power.
11. ACFT of index 4 or above shall leave stands 19, 20 under tow only.
12. Taxiing of ACFT via TWY M, TWY A, TWY B, TWY C, TWY D, TWY F, TWY H shall be executed strictly along the taxi guide line, at reduced speed and with increased caution of the flight crew. "FOLLOW ME" vehicle is provided upon request of the flight crew.
13. Taxiing of ACFT with a wingspan of more than 42m on the segment of taxi route along stands 9-15 on the north side is prohibited, when these stands are occupied. Taxiing of ACFT with a wingspan of more than 32m along this taxi route is prohibited, when stand 22 is occupied.
14. Taxiing of ACFT with a wingspan of more than 42m on the segment of taxi route along stands 2, 4, 6, 8 on the south side is prohibited, when these stands are occupied. Taxiing of ACFT with a wingspan of more than 42m into/out of stands 3, 5, 7 is prohibited, when stands 4, 6, 8 are occupied.
15. Index 6, 7 ACFT shall taxi to stand 62 via taxi route RWY - TWY C - TWY N - TWY H - stand 62 (and in the opposite direction) at reduced speed, strictly along TWY centre lines and special taxi guide line marking on segment of TWY H, An-124-100, B747-400, Il-76 ACFT shall taxi under inboard engines power. Assistance of "FOLLOW ME" vehicle is provided upon request of the flight crew.
16. Index 6, 7 ACFT shall be parked onto stand 62 by towing. ACFT shall taxi out of stand 62 to TWY H under own engines power (An-124-100, B747-400, Il-76 ACFT - under inboard engines power), provided stands 58, 59, 60, 61 are vacant.
17. TWY B is AVBL for taxiing of index 4 or below ACFT, except A-319, A-320, A-321, B737.
18. TLOF 3 is designated for take-off/landing of state aviation ACFT.
19. Stands 6 is AVBL for parking of Il-62 ACFT from October 15 till April 15.
20. Parking of Tu-204, Tu-214 ACFT on stands 2, 4, 6 is permitted with displacement by 2m to the north, when stands 3, 5 are vacant respectively.
21. Parking of Il-76 ACFT is permitted:
  - on stands 17-19, when adjacent stands are vacant;
  - on segment of TWY H from TWY N to TWY D.
22. Stands 52, 53, 54 are AVBL for Mi-8 HEL and its modifications.
23. Apron (stands 2-8) slope: 0.026 - 0.037.
24. Stands 26, 40, 41 slope: 0.023 - 0.025.
25. Landing site is AVBL for operation of helicopters with mass not exceeding 20 T.
26. ACFT parked on stands 55, 56, 57 shall be towed to TWY H to start engines.

**IRKUTSK, RUSSIA**  
**IRKUTSK**

**COORDINATES OF STANDS (PZ-90.11 coordinate system)**

Stand NR	Coordinates		Stand NR	Coordinates	
	Latitude	Longitude		Latitude	Longitude
1	2	3	1	2	3
←					
2	521617.77N	1042109.92E	62	521600.38N	1042243.59E
3	521619.35N	1042115.08E	65	521617.13N	1042158.65E
4	521617.93N	1042115.23E	66	521616.49N	1042201.44E
5	521619.93N	1042117.71E	67	521615.84N	1042204.28E
6	521618.61N	1042120.29E	68	521615.09N	1042207.72E
7	521620.16N	1042123.49E	69	521614.40N	1042210.80E
8	521618.73N	1042123.59E	70	521609.62N	1042249.33E