
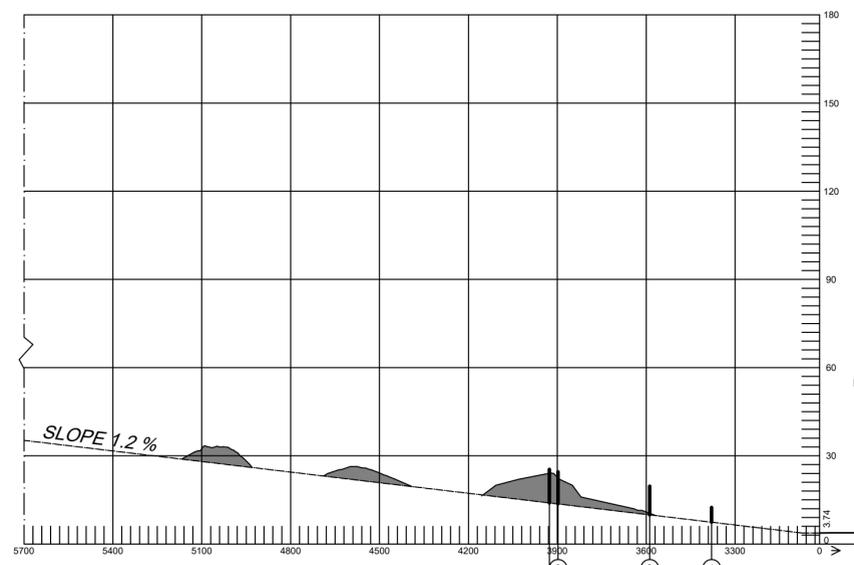





VERTICAL SCALE  
1 : 1500

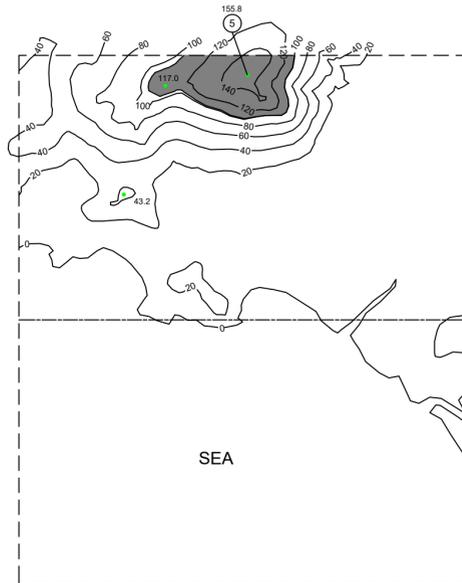

VAR 5° 01' E-01/01/2022  
Annual Rate of Change 4' 59" E

RWY 04R / 22L	
DECLARED DISTANCES	
RWY 04R	RWY 22L
3016	3016
3016	3016
3016	3016
3016	3016

- Notes:
1. Arrestor Barriers (nets) 75M before THR RWY 22L HGT 1.6M, not lighted.
  2. Arrestor Gears (hooks) 583M, 554M beyond THRs RWY 04R and 22L respectively, each of them consisted of a cable lying on RWY surface and of two branches 0.30M height, located outside the RWY. Each branch begins from RWY edge and terminates at a point 40M far from RWY axis where there exist a concrete structure 1.10M height, not lighted.

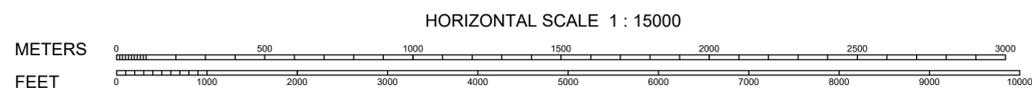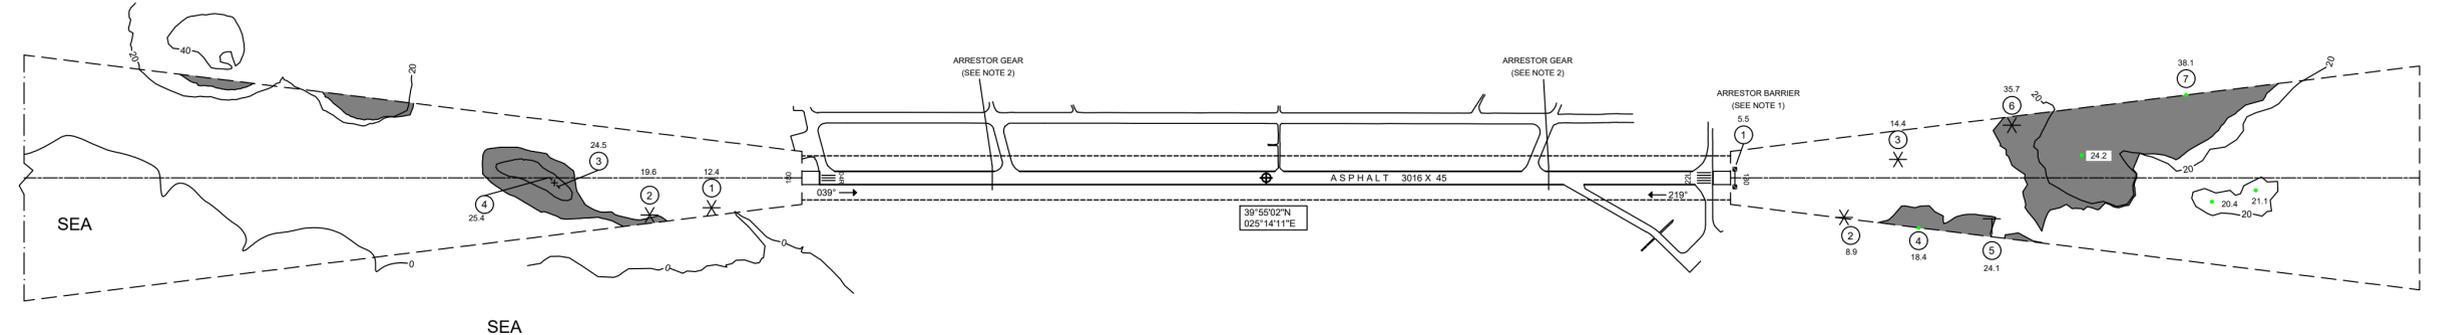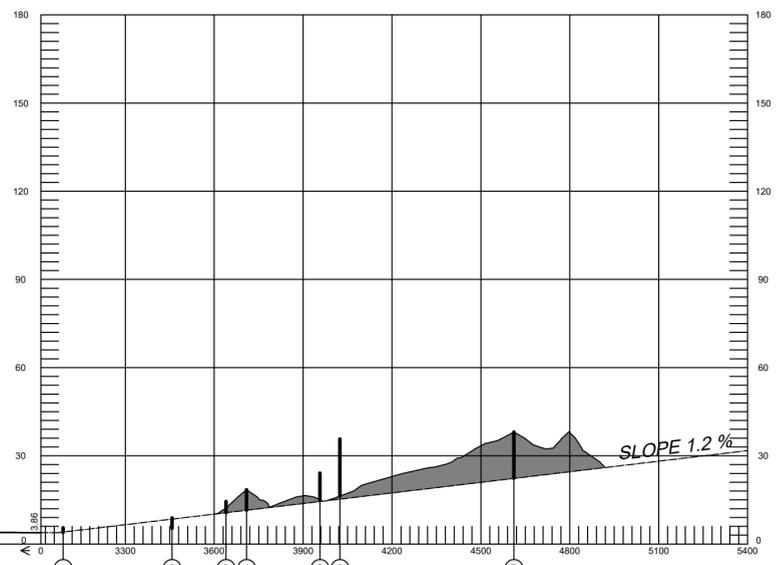

LEGEND	
IDENTIFICATION NUMBER	①
SPOT ELEVATION	5.3
TREE OR SHRUB	X
TRANSMISSION LINE OR OVERHEAD CABLE	T
TERRAIN PENETRATING OBSTRUCTION PLANE	■
FENCE	-x-x-x-
ROAD	==
POLE, TOWER, SPIRE, ANTENNA, e.t.c.	⊙

CHANGE: Mag. Variation and Annual Rate of Change