


**RNAV  
VISUAL  
CHART**

AD ELEV 92 FT  
HEIGHTS RELATED  
TO AD ELEV

**APP 119.7 TWR 118.2  
GND 121.9 ATIS 132.2**

SAN PEDRO SULA/  
RAMON VILLEDA MORALES INTL  
SULA 1 RWY 04

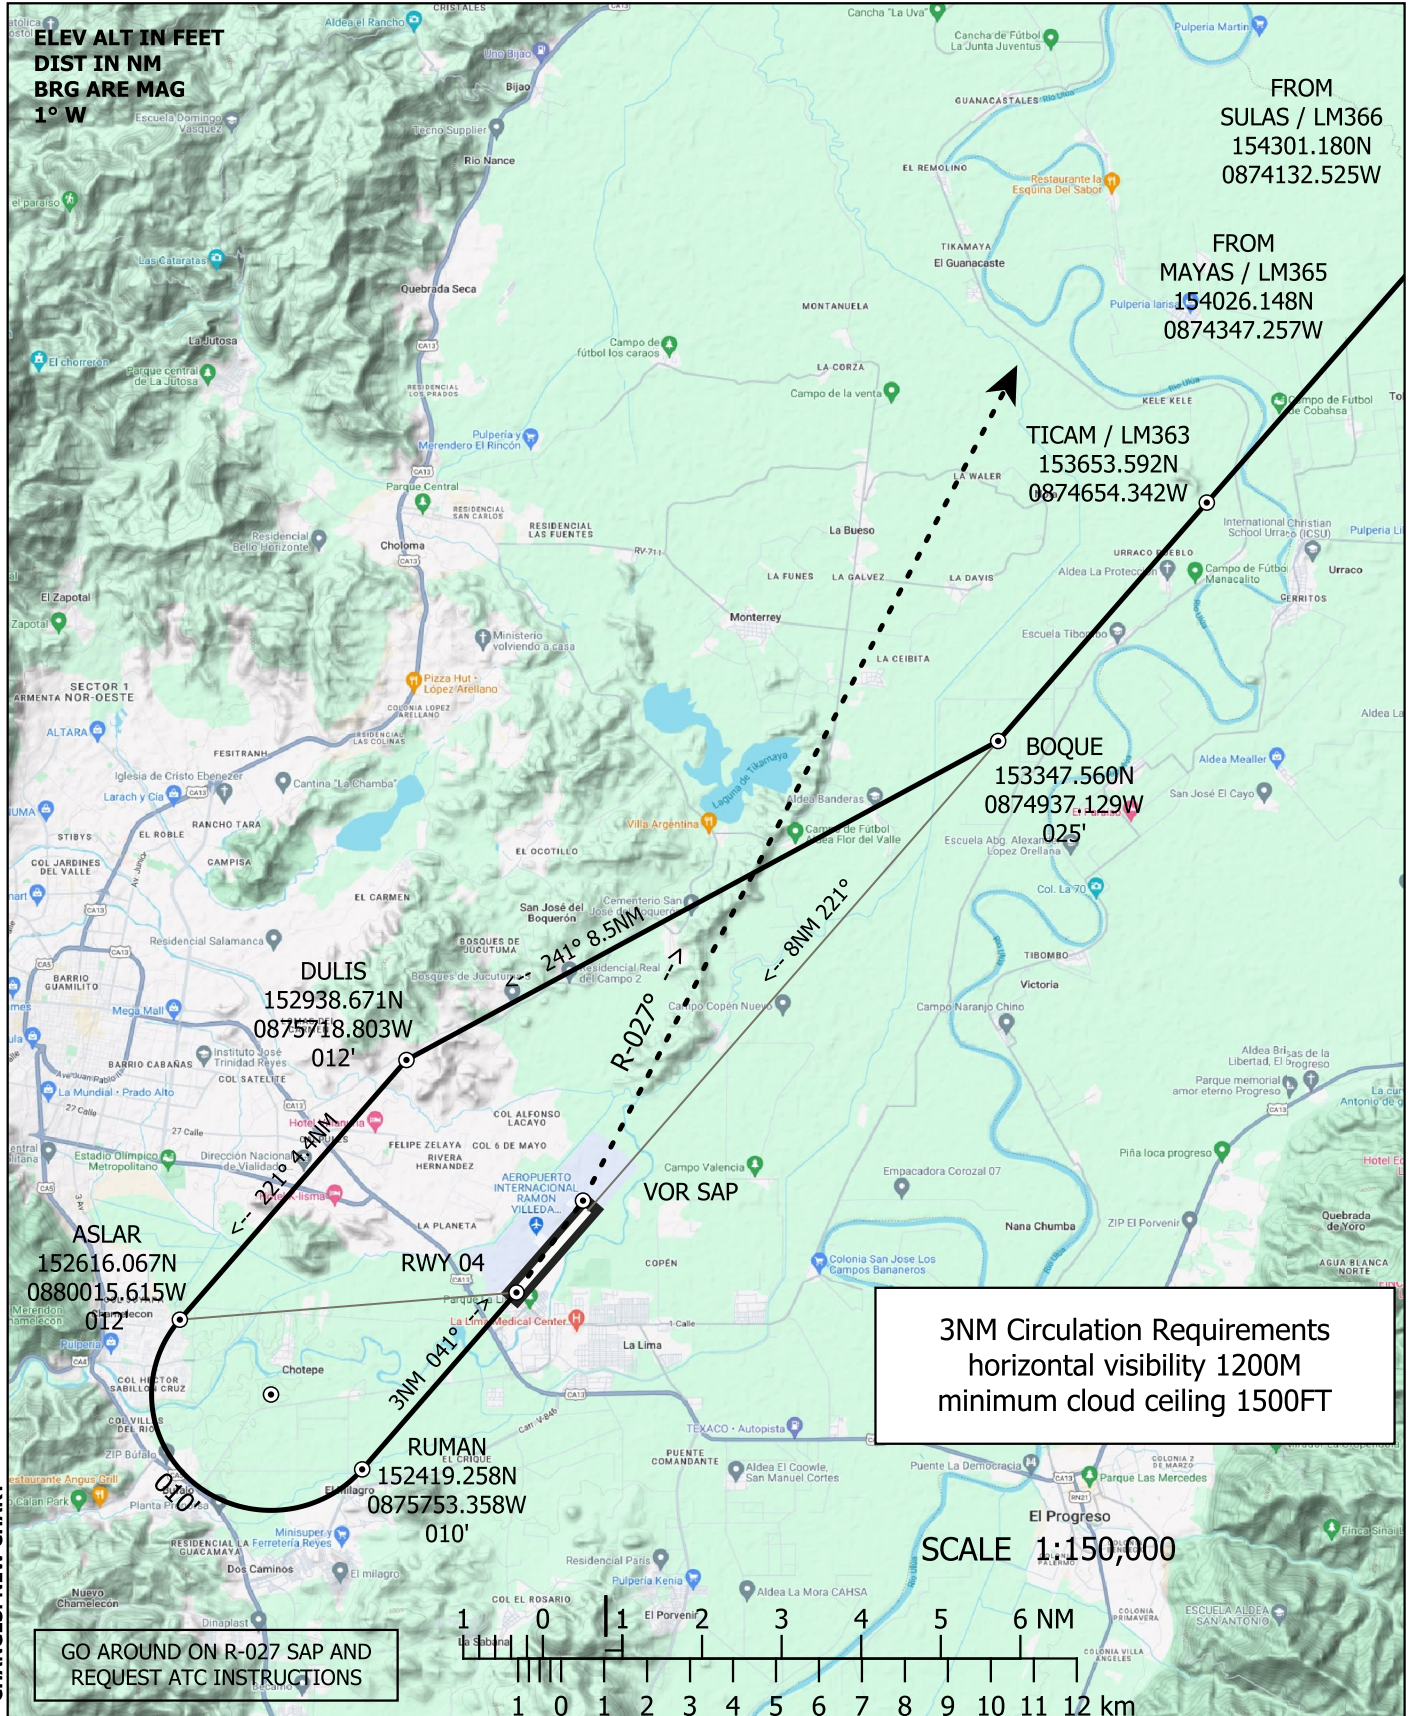

GO AROUND ON R-027 SAP AND  
REQUEST ATC INSTRUCTIONS

3NM Circulation Requirements  
horizontal visibility 1200M  
minimum cloud ceiling 1500FT

SCALE 1:150,000

