



RWY AND EXIT LIGHTING AND MARKING AIDS (RWY 16C/34C)


JEDDAH / KING ABDULAZIZ INTERNATIONAL

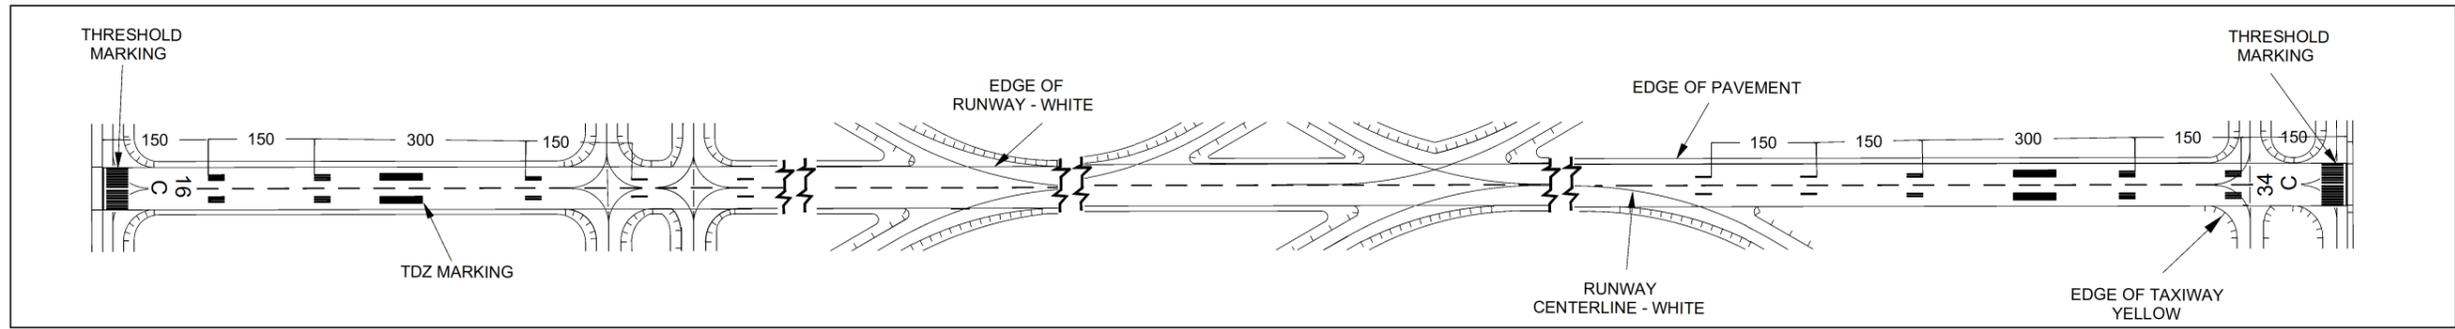

MARKING AIDS RWY (RWY16C/34C) AND EXIT TWY

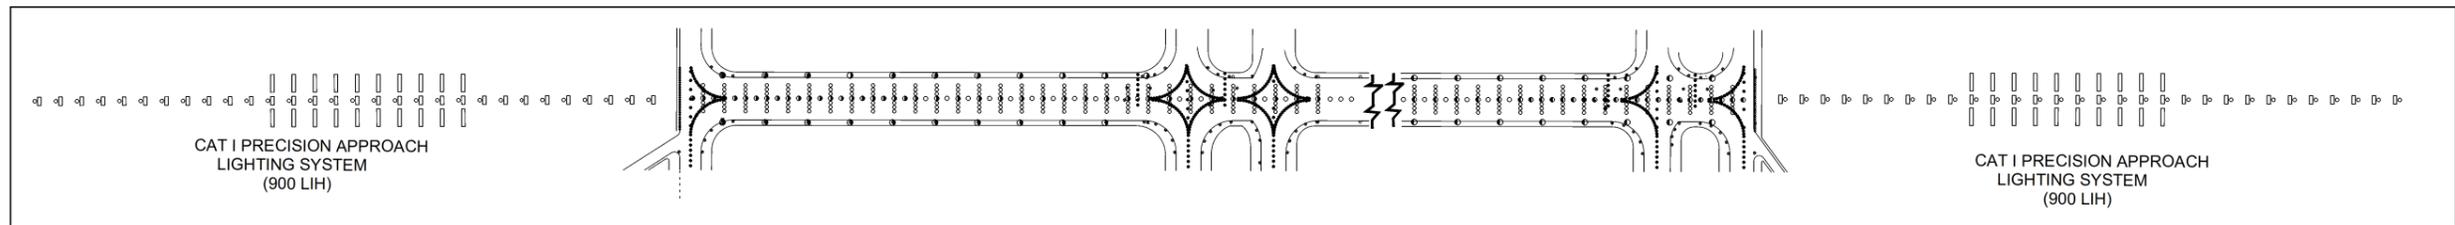

APPROACH LIGHT SYSTEM

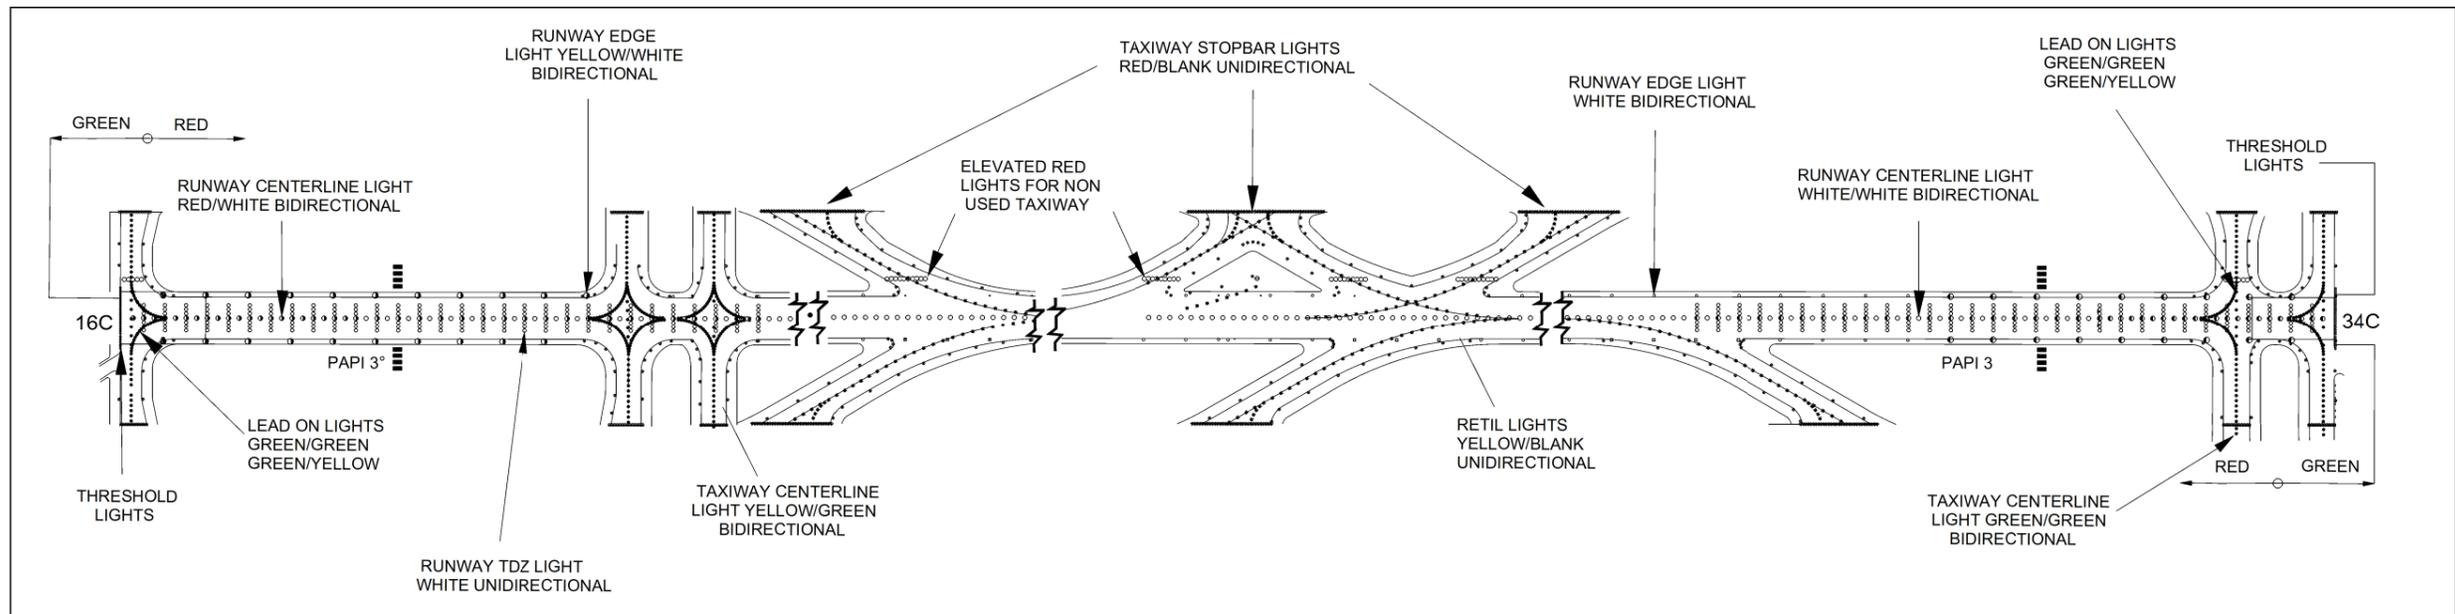

LIGHTING AIDS RWY (RWY16C/34C) AND EXIT TWY

CHANGES: APCH Light system added