

AERODROME  
CHART - ICAO

ARP  
59°48'01"N  
030°15'45"E


ELEV  
79'

APRON 120.900 GROUND 121.700 TOWER 133.500 In CTR 1 during VFR flights.  
RAMP 119.000 TOWER RWY 10R/28L 118.700  
DELIVERY 121.900 TOWER RWY 10L/28R 118.100

SANKT-PETERBURG, RUSSIA

PULKOVO

PZ - 90.11 coordinates

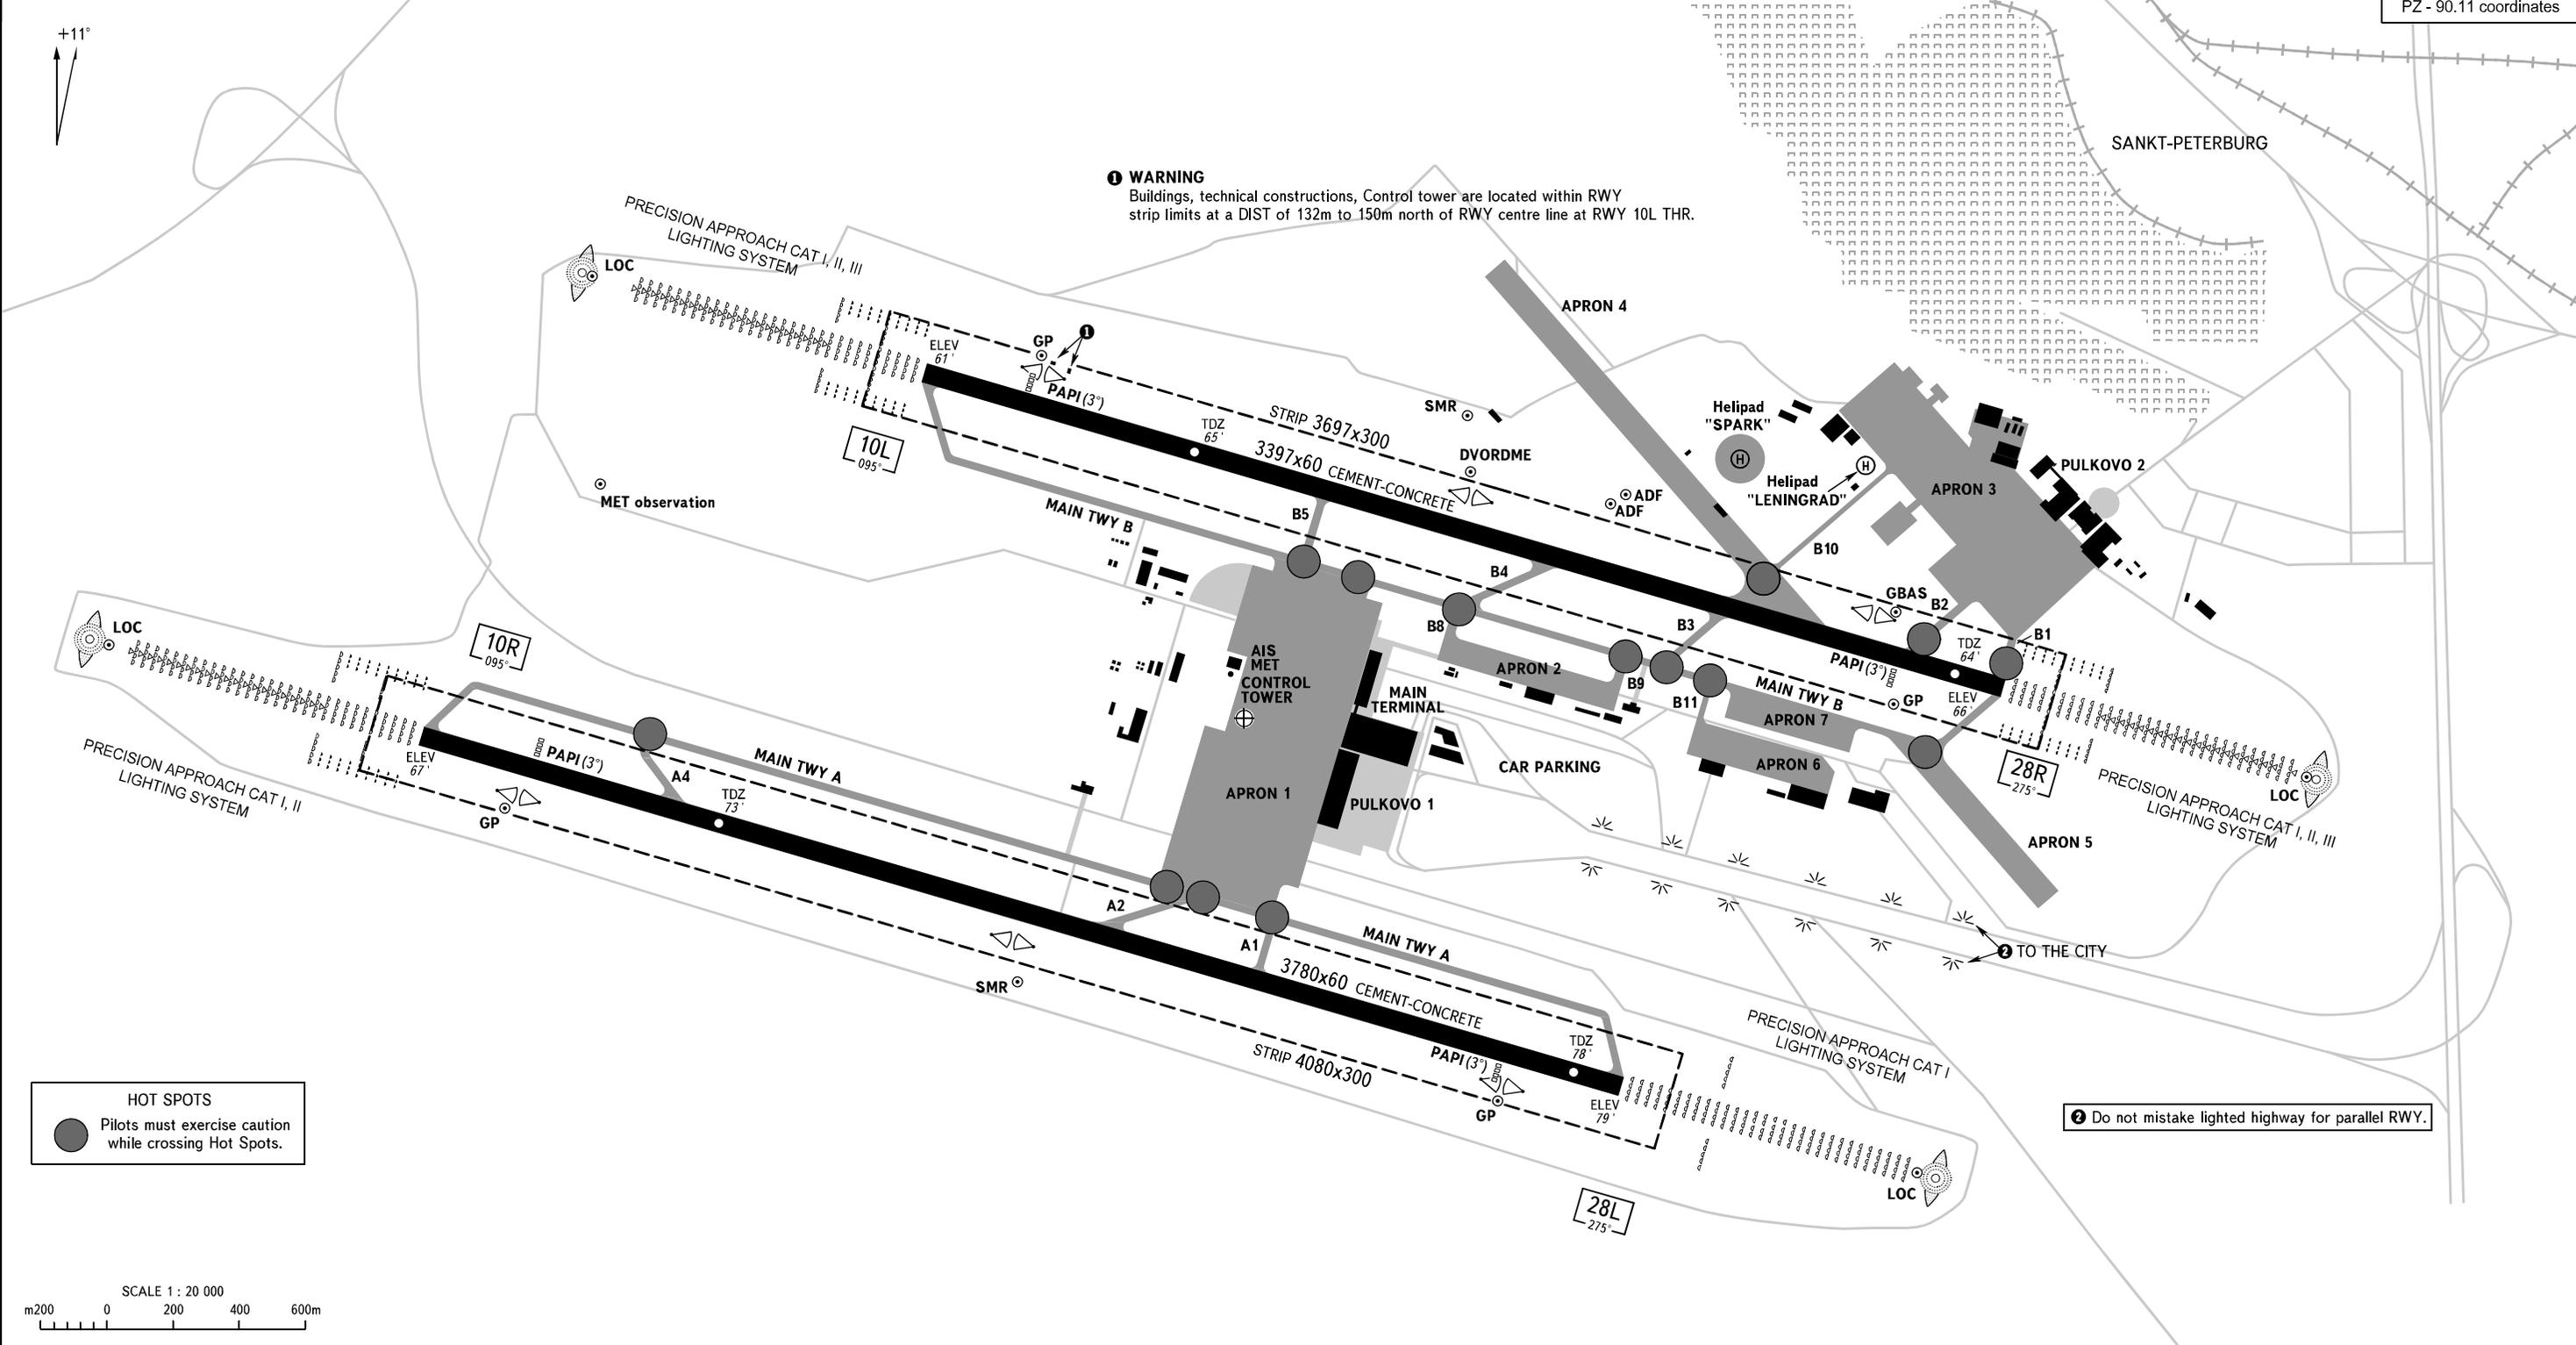

**HOT SPOTS**  
Pilots must exercise caution while crossing Hot Spots.

Do not mistake lighted highway for parallel RWY.


RWY	DIRECTION (TRUE)	THR	BEARING STRENGTH	TWY WIDTH, SURFACE AND STRENGTH	
10R	106°24'	59°48'00"N 030°13'06"E	PCN 71/R/B/W/T	<b>MAIN TWY A</b> - 22.5m, Cement-Concrete, PCN 72/R/B/W/T	<b>MAIN TWY B</b> - 22.5m, Cement-Concrete, PCN 84/R/C/W/T
28L	286°27'	59°47'25"N 030°16'59"E		<b>A1</b> - 22.5m, Cement-Concrete, PCN 88/R/B/W/T	<b>B1</b> - 25.5m, Cement-Concrete, PCN 84/R/C/W/T
10L	106°27'	59°48'35"N 030°14'43"E	PCN 84/R/C/W/T	<b>A2</b> - 22.5m, Cement-Concrete, PCN 89/R/B/W/T	<b>B2</b> - 25.0m, Cement-Concrete, PCN 82/R/C/W/T
28R	286°30'	59°48'04"N 030°18'12"E		<b>A4</b> - 22.5m, Cement-Concrete, PCN 75/R/B/W/T	<b>B3</b> - 22.5m, Cement-Concrete, PCN 91/R/C/W/T
				<b>B4</b> - 22.5m, Cement-Concrete, PCN 89/R/C/W/T	<b>B4</b> - 22.5m, Cement-Concrete, PCN 89/R/C/W/T
				<b>B5</b> - 25.0m, Cement-Concrete, PCN 83/R/C/W/T	<b>B5</b> - 25.0m, Cement-Concrete, PCN 83/R/C/W/T
				<b>B8</b> - 25.0m, Asphalt-Concrete, PCN 32/R/C/X/T (mixed)	<b>B8</b> - 25.0m, Asphalt-Concrete, PCN 32/R/C/X/T (mixed)
				<b>B9</b> - 32.5m, Asphalt-Concrete, PCN 32/R/C/X/T (mixed)	<b>B9</b> - 32.5m, Asphalt-Concrete, PCN 32/R/C/X/T (mixed)
				<b>B10</b> - 15.5m, Asphalt-Concrete, PCN 20/R/C/X/T (mixed)	<b>B10</b> - 15.5m, Asphalt-Concrete, PCN 20/R/C/X/T (mixed)
				<b>B11</b> - 18.0m, Asphalt-Concrete, PCN 100/F/D/W/T	<b>B11</b> - 18.0m, Asphalt-Concrete, PCN 100/F/D/W/T

**GENERAL**  
RWY 10L/28R is approved for CAT I, II, IIIA operations;  
RWY 10R is approved for CAT I, II operations;  
RWY 28L is approved for CAT I operations.


ELEVATIONS IN FEET  
DIMENSIONS IN METRES  
BEARINGS ARE MAGNETIC

CHANGE: NIL


MARKING AIDS RWY 10R / 28L AND EXIT TWY

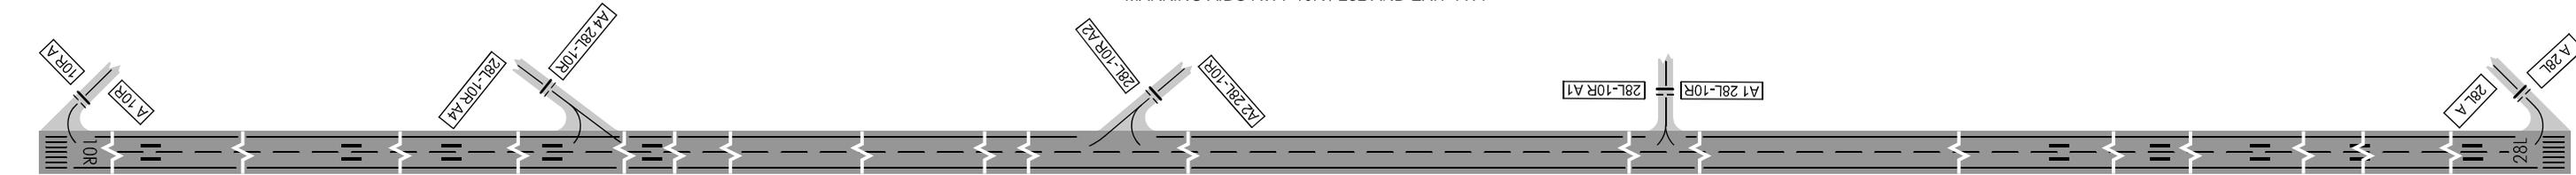


LIGHTING AIDS RWY 10R / 28L AND EXIT TWY

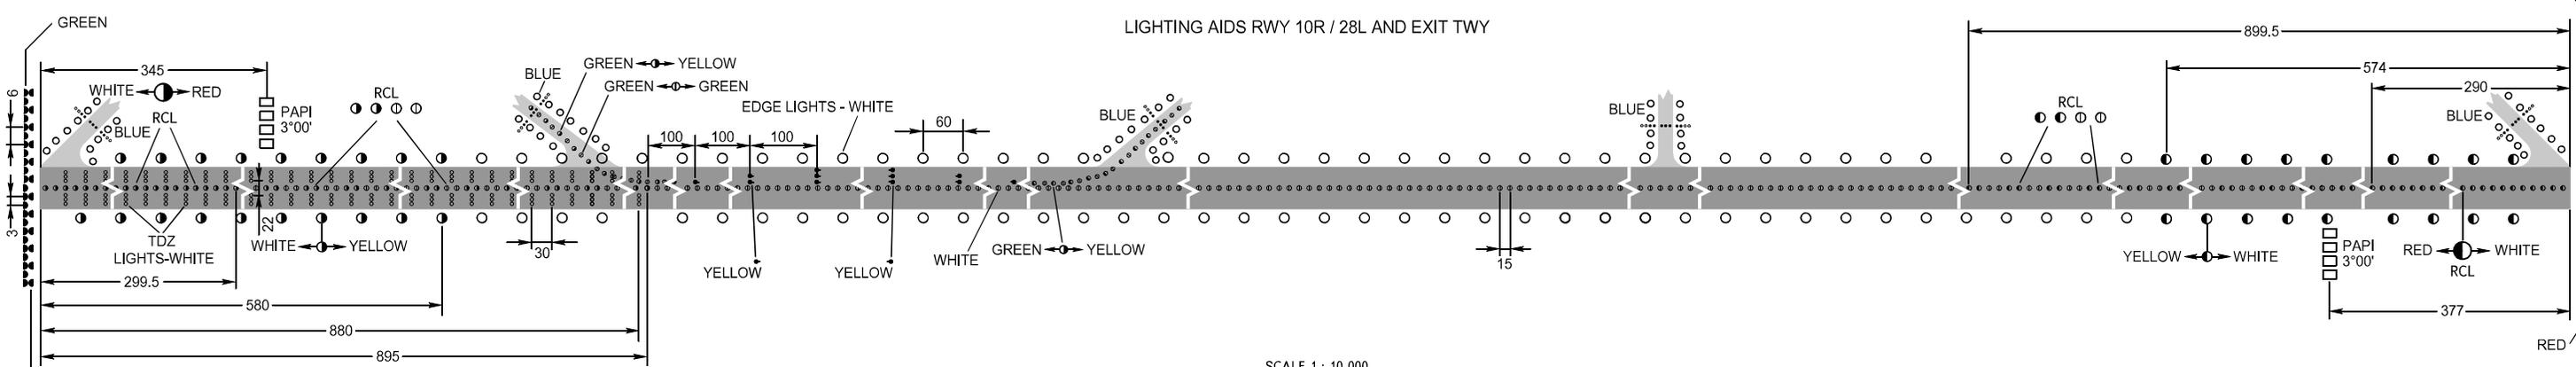

MARKING AIDS RWY 10L / 28R AND EXIT TWY

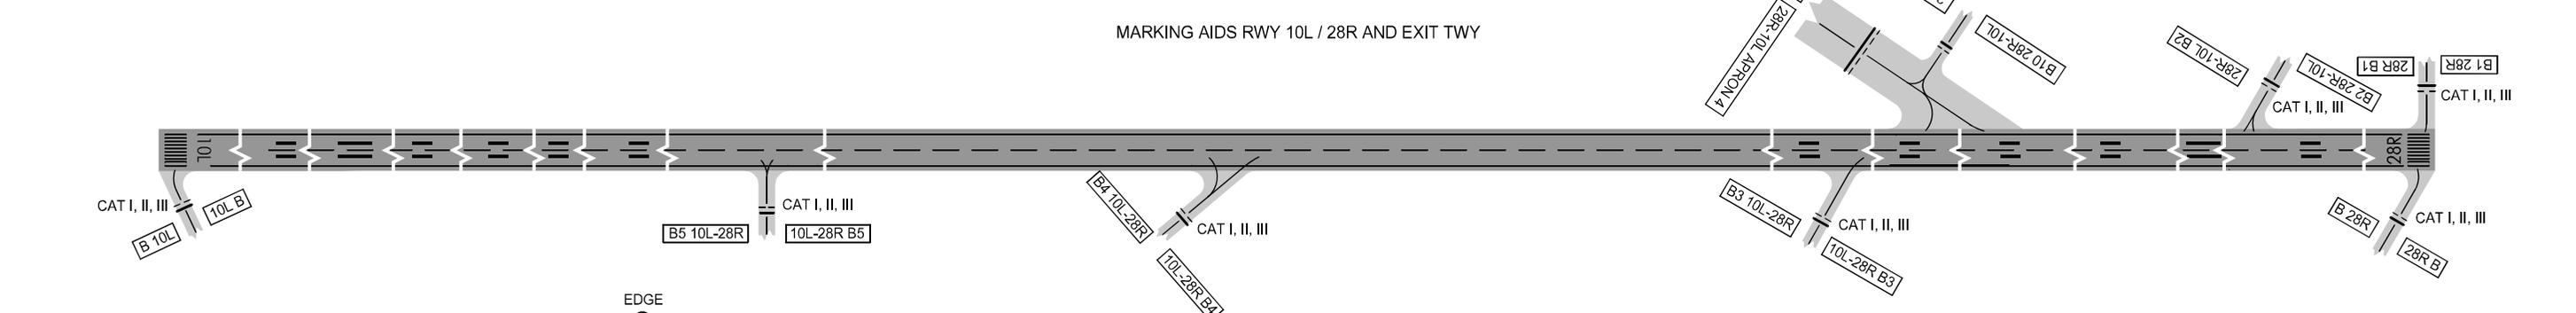

LIGHTING AIDS RWY 10L / 28R AND EXIT TWY

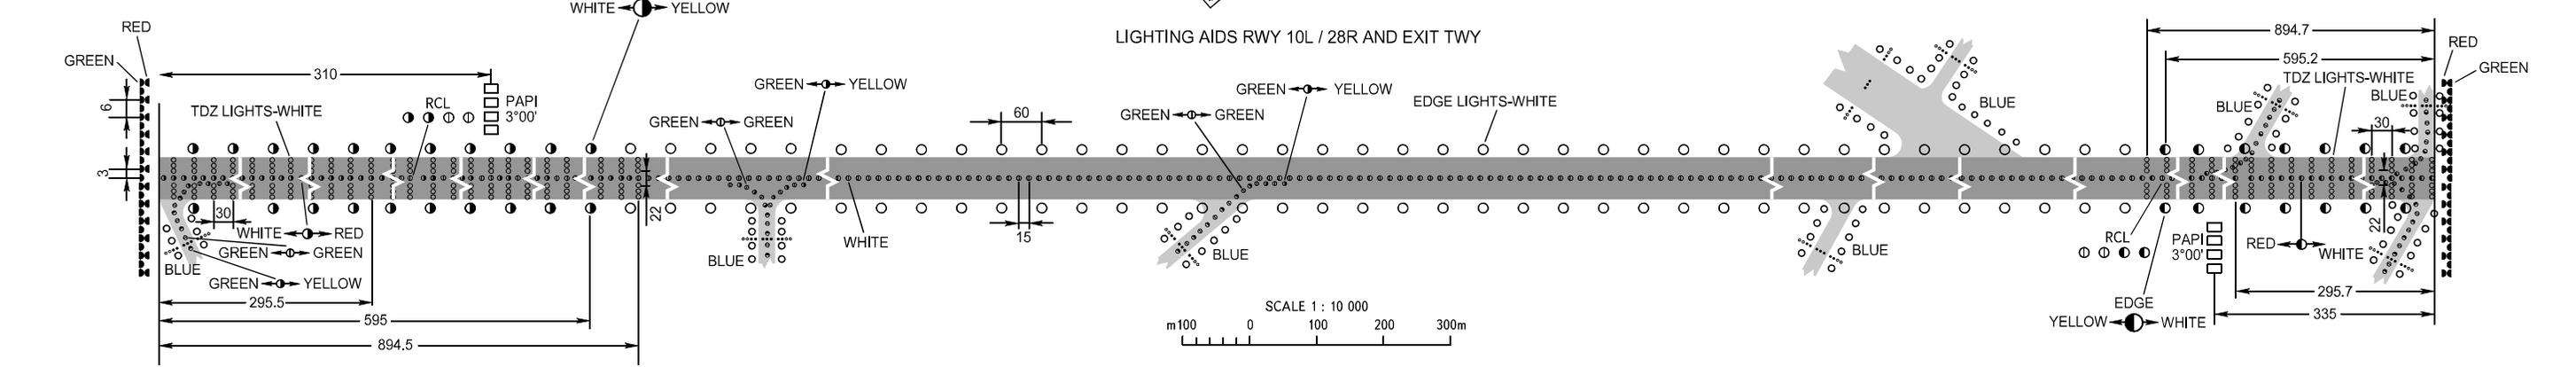

DIMENSIONS IN METRES

CHANGE: RETIL