



RWY AND EXIT TWY LIGHTING AND MARKING AIDS RWY (RWY16R/34L)


JEDDAH / KING ABDULAZIZ INTERNATIONAL

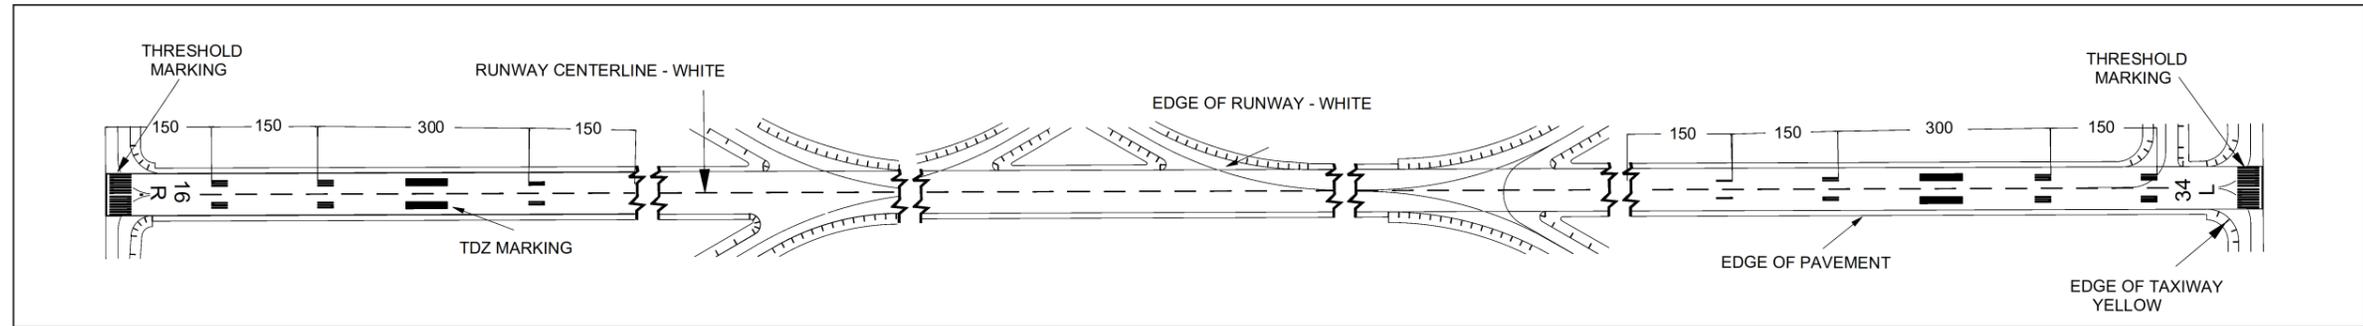

MARKING AIDS RWY (RWY16R/34L) AND EXIT TWY

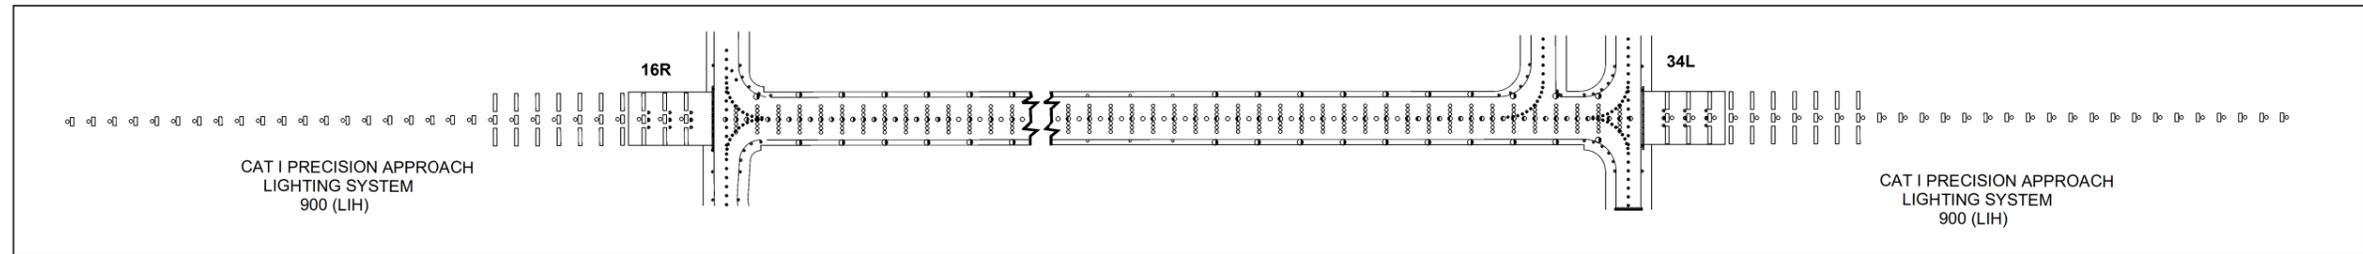

APPROACH LIGHT SYSTEM

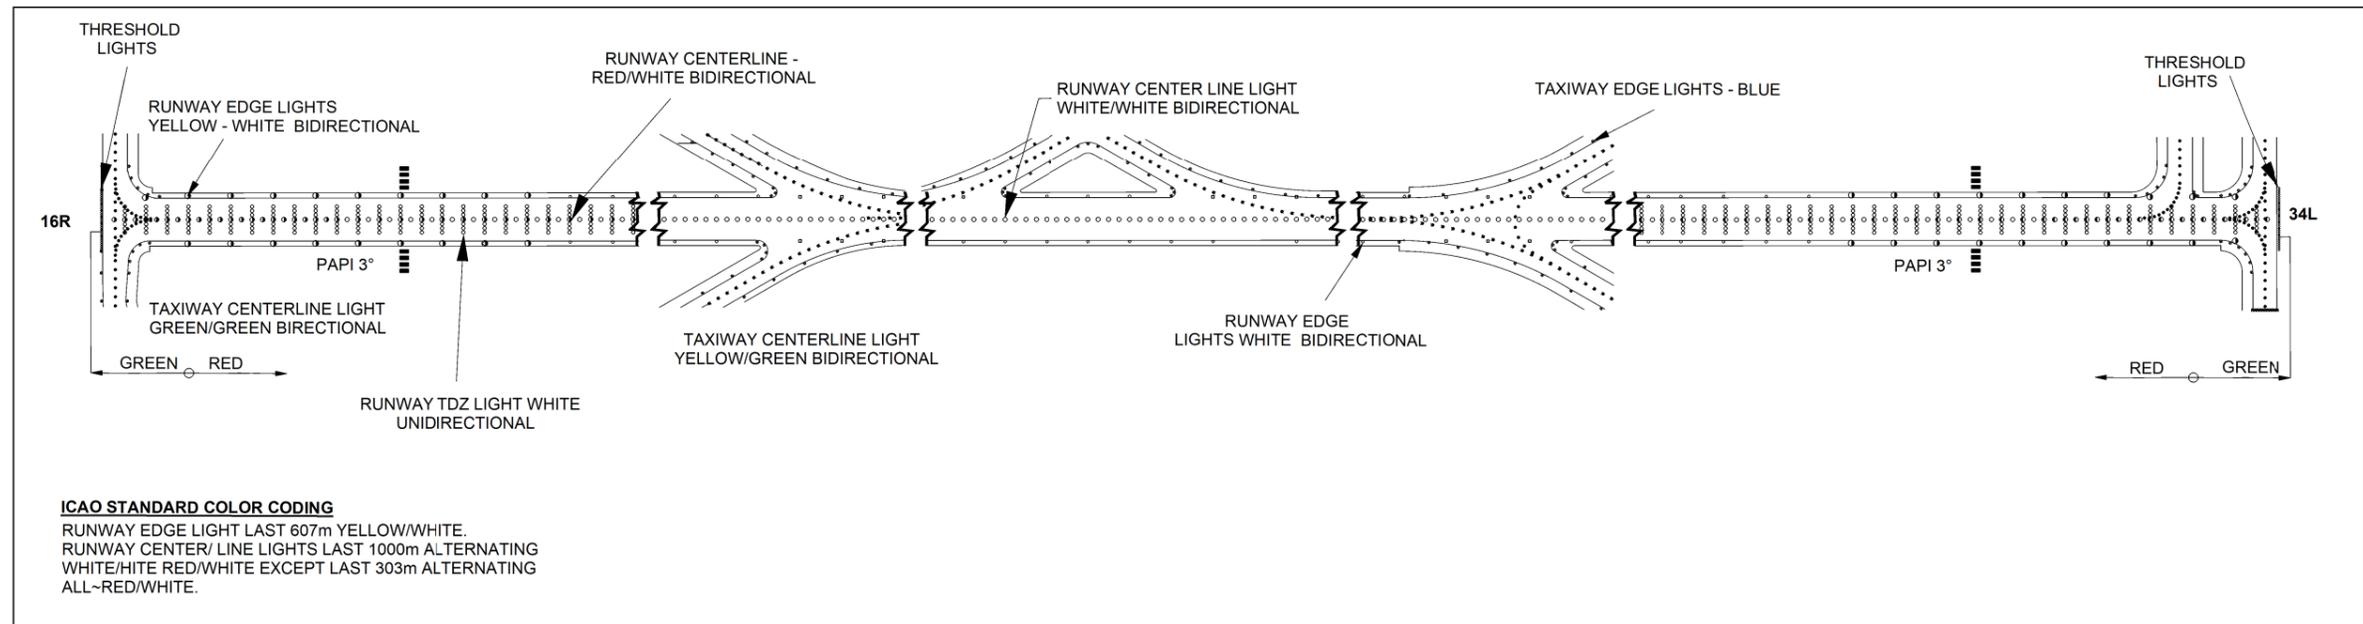

LIGHTING AIDS RWY (RWY16R/34L) AND EXIT TWY

CHANGES: APCH light system added