



RWY AND EXIT TWY LIGHTING AND MARKING AIDS RWY (RWY16L/34R)


JEDDAH / KING ABDULAZIZ INTERNATIONAL

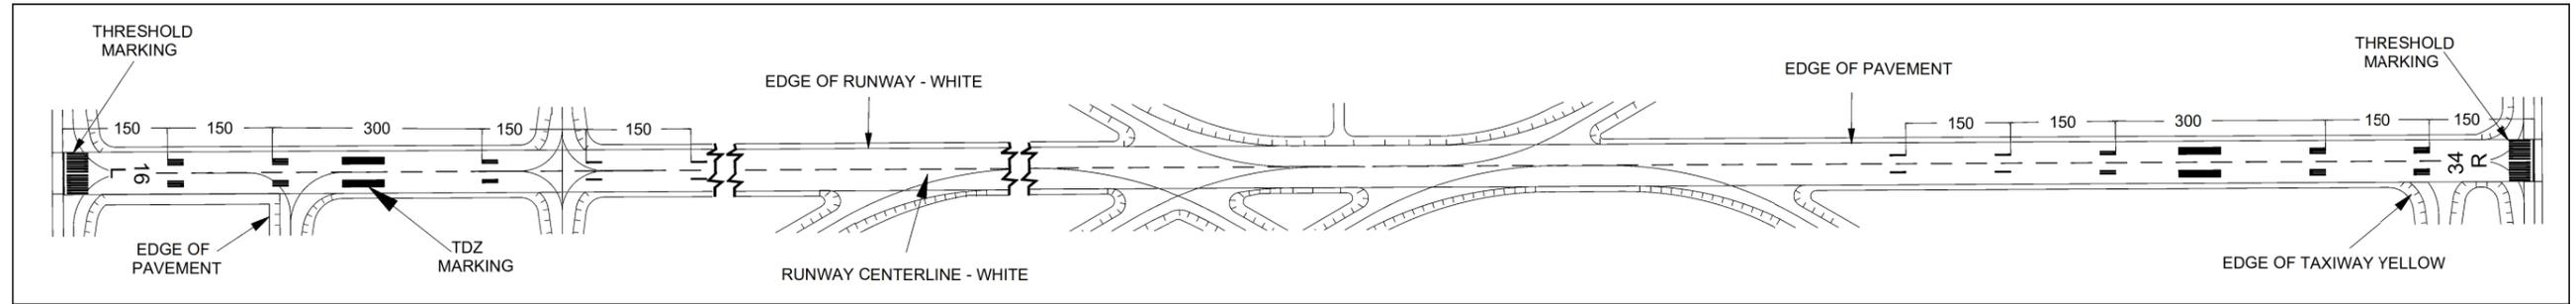

MARKING AIDS RWY16L - 34R AND EXIT TWY

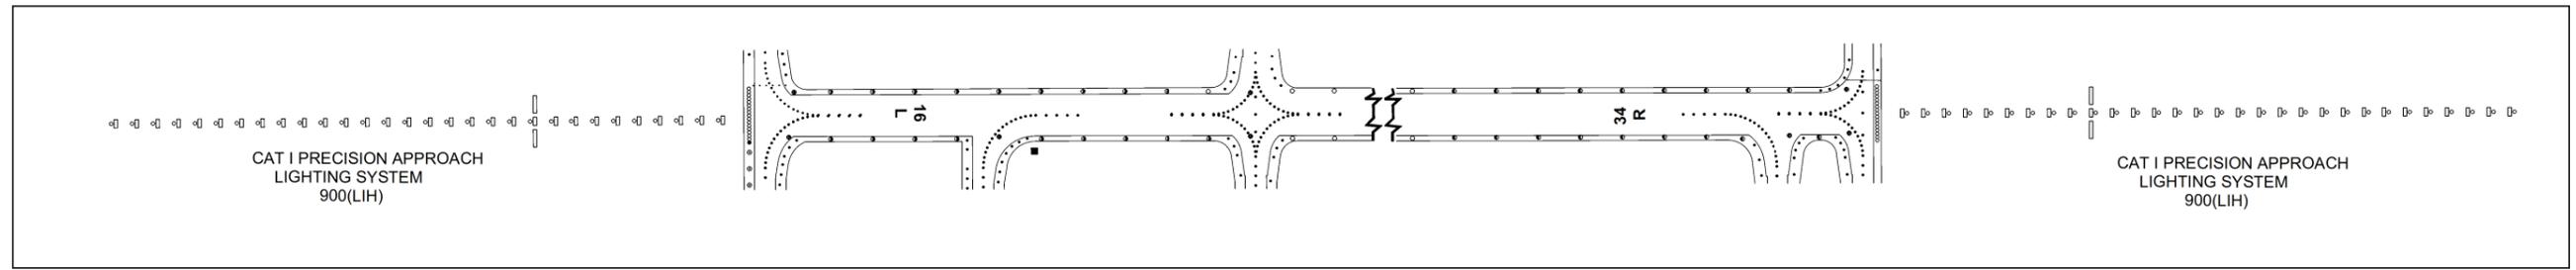

APPROACH LIGHT SYSTEM

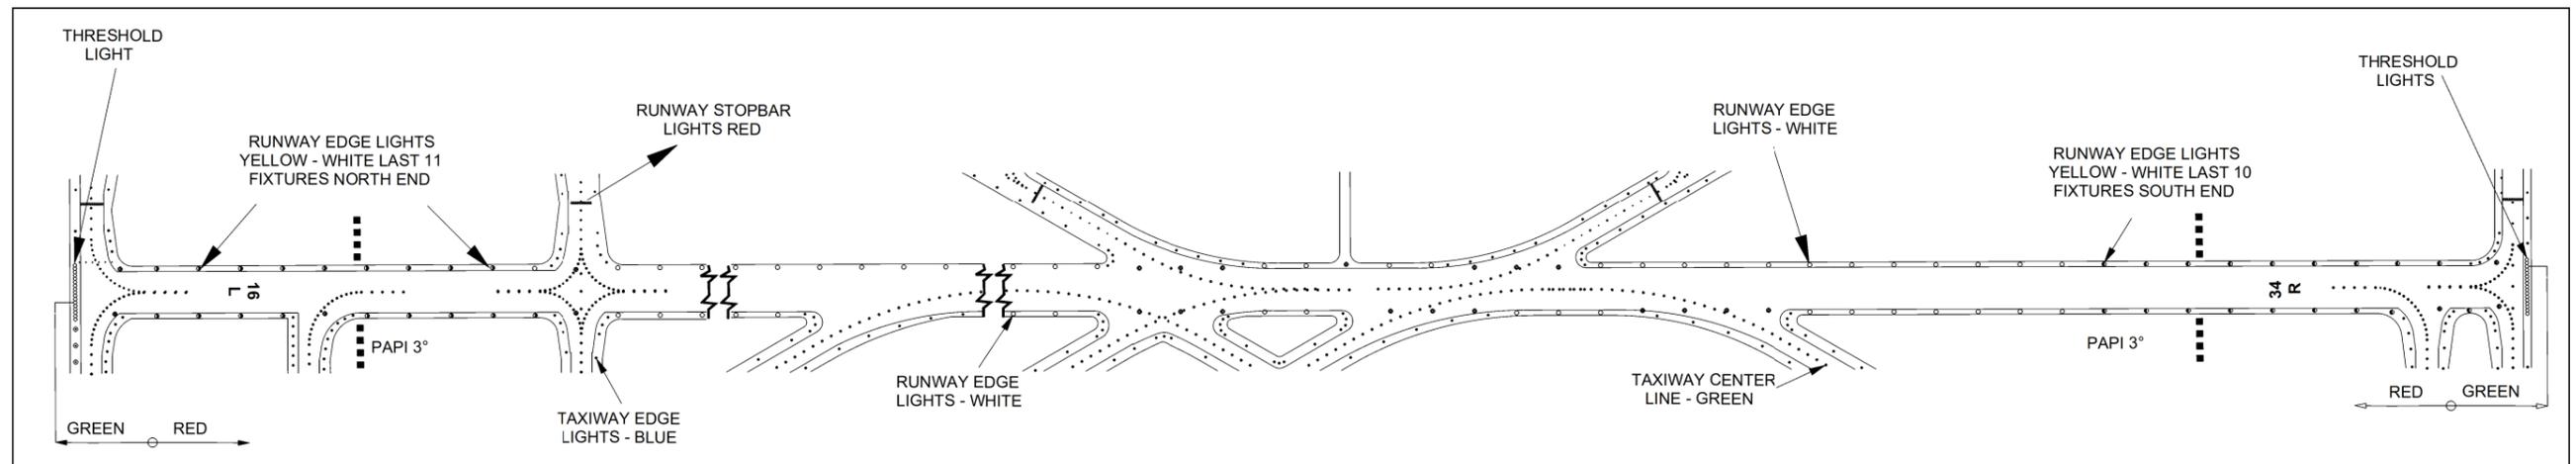

LIGHTING AIDS RWY 16L - 34R AND EXIT TWY

CHANGES: APCH light system added