
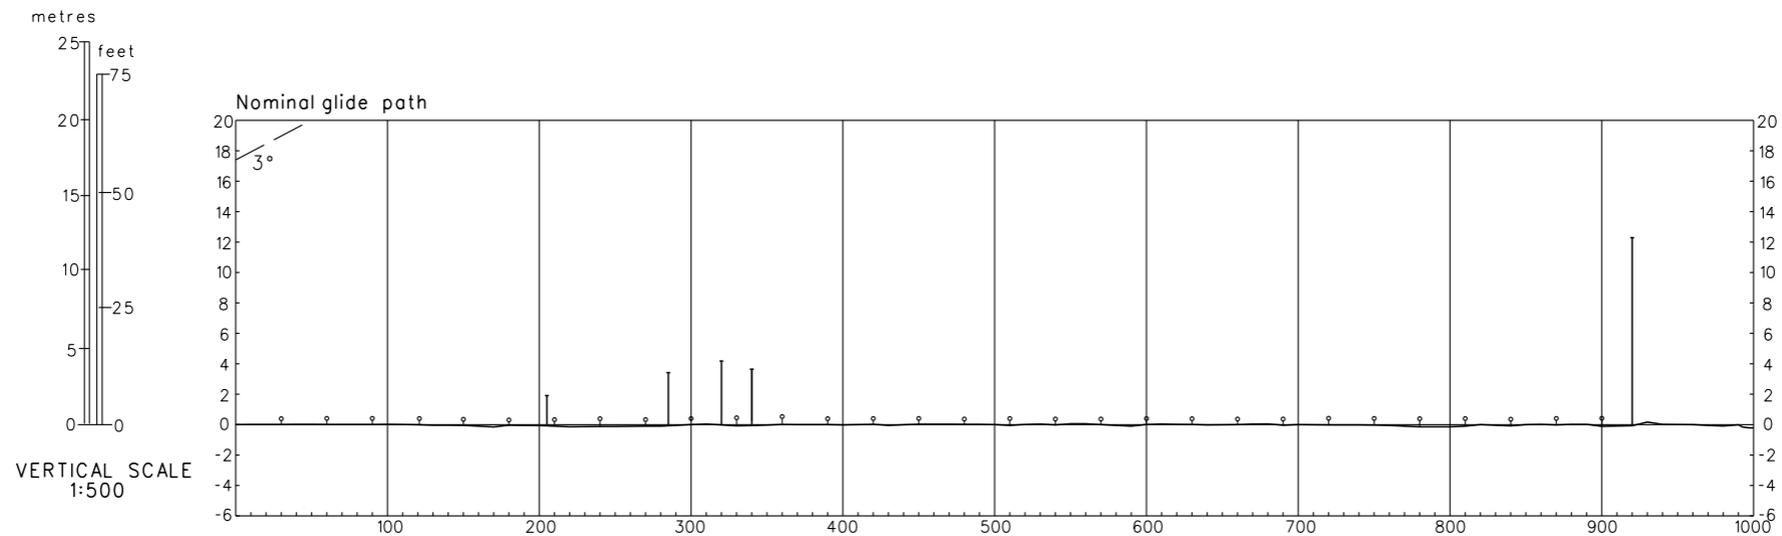


# PRECISION APPROACH TERRAIN CHART-ICAO

ZBAD BEIJING/Daxing  
RWY01L

DISTANCES AND HEIGHTS IN METRES

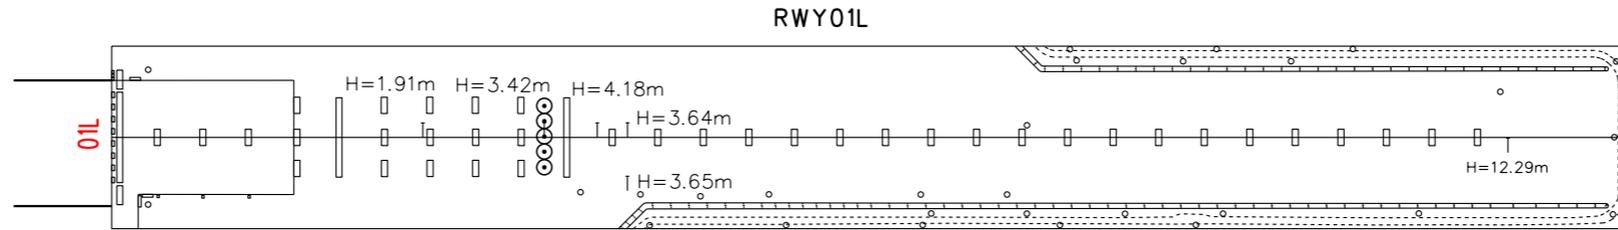

CONTOURS AND HEIGHTS ARE RELATED TO ELEVATION OF RWY THR

HORIZONTAL SCALE 1:5000



LEGEND	
	APP Light
	Profile of extended RWY C/L
	Canal
	Road
	LOC Antenna Pole
	Overhaul Well

AMENDMENT RECORD		
NR	DATE	ENTERED BY
Changes: RWY.		