


RUNWAY/TAXIWAY/APRON PHYSICAL CHARACTERISTICS			
APRON / RWY / TWY	SURFACE	BEARING STRENGTH	ELEVATION
RWY 06/24	Grooved Asphalt	26/F/B/X/T	-
Main Apron	Concrete	30/R/B/W/T	19 ft amsl
Main Taxiway (06)	Concrete	30/R/B/W/T	-

GUND (Geoid Undulation) = The height of the Geoid (MSL) above the Reference Ellipsoid (WGS 84) at the stated position.	
BEARINGS ARE MAGNETIC ELEVATIONS AND HEIGHTS ARE IN FEET	74 (55)
ELEVATIONS IN FEET AMSL HEIGHTS IN FEET ABOVE AD	

VAR 3.2°W - 2022

Annual Rate
of Change 0.24°E

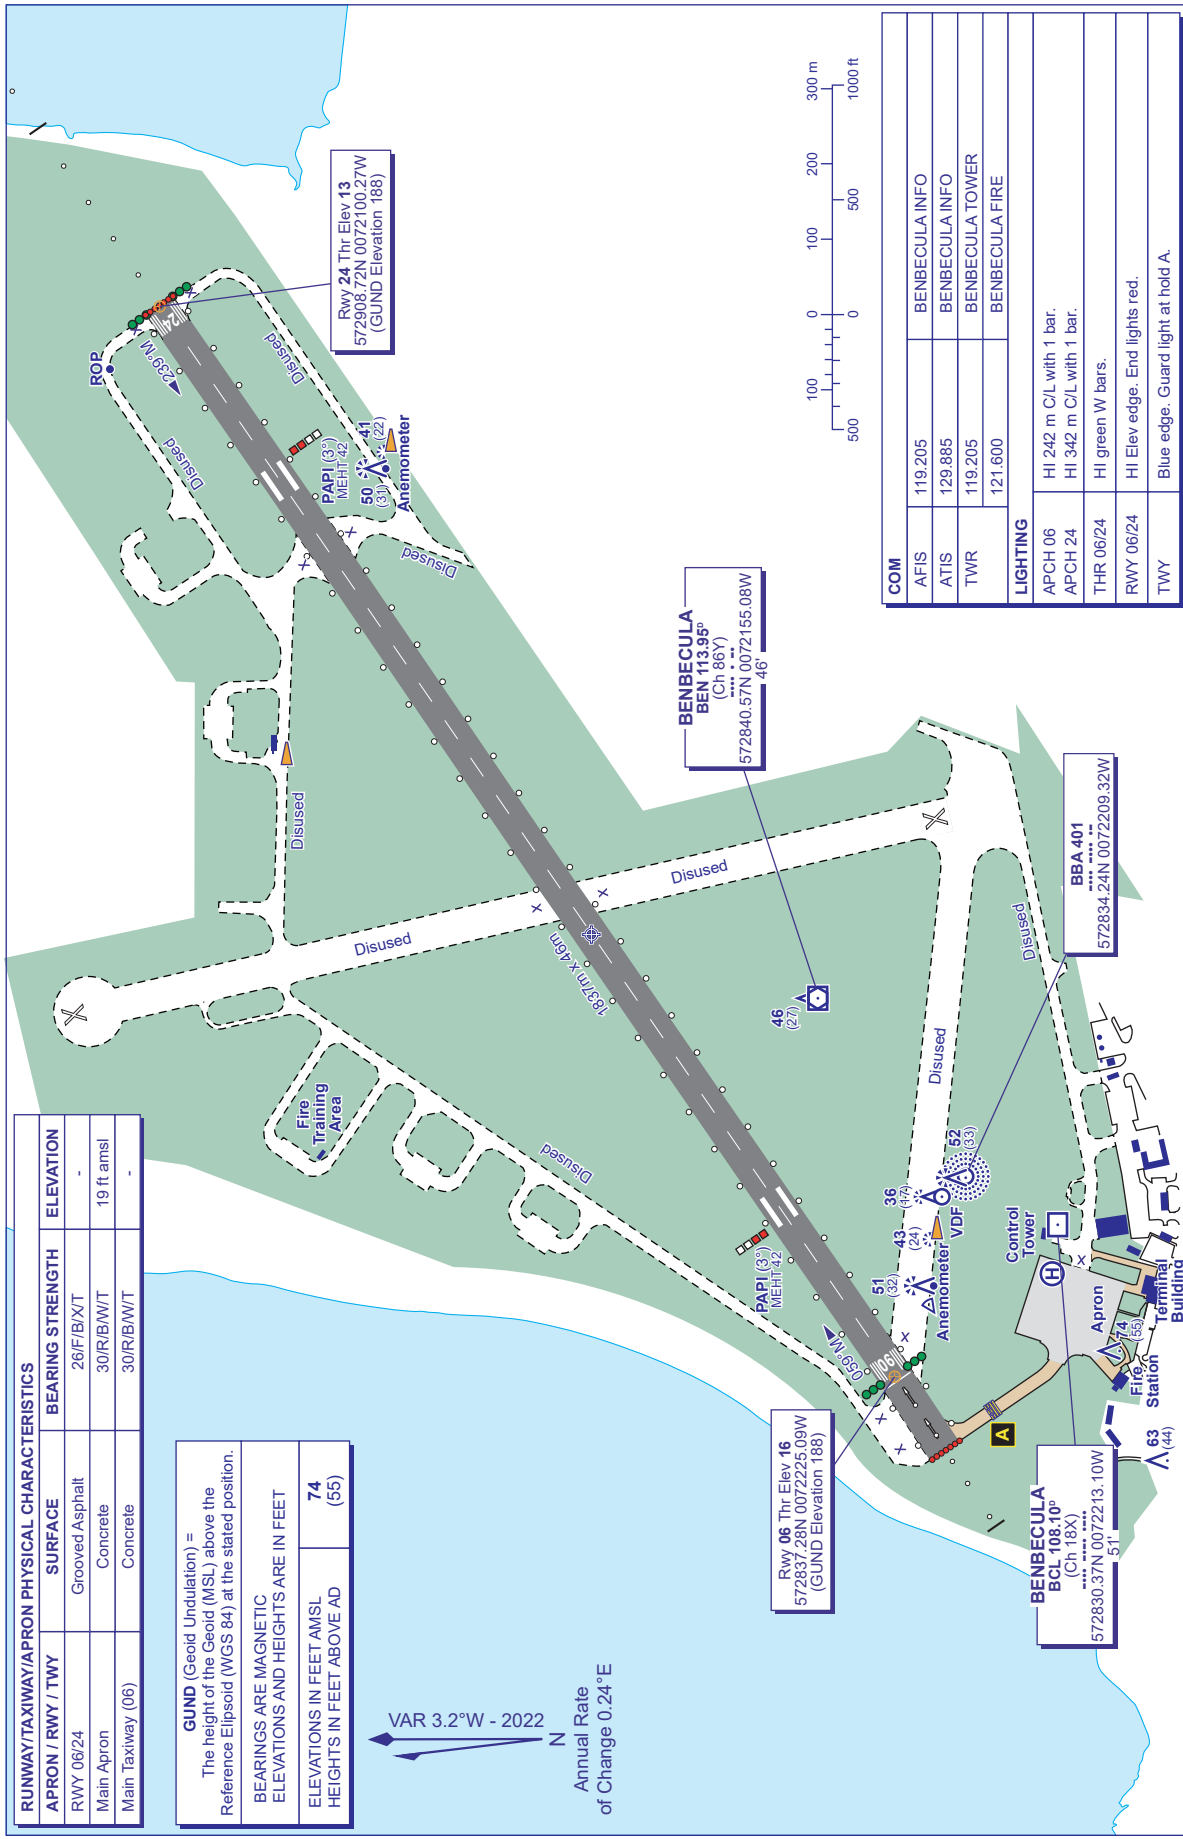

COM	AFIS	119.205	BENBECULA INFO
	ATIS	129.885	BENBECULA INFO
	TWR	119.205	BENBECULA TOWER
		121.600	BENBECULA FIRE
LIGHTING			
	APCH 06	HI 242 m C/L with 1 bar.	
	APCH 24	HI 342 m C/L with 1 bar.	
	THR 06/24	HI green W bars.	
	RWY 06/24	HI Elev edge. End lights red.	
	TWY	Blue edge. Guard light at hold A.	

CHANGE (5/25): RWY 17/35 REMOVED. HOLDS B & C REMOVED. DISUSED AREA EXPANDED.