

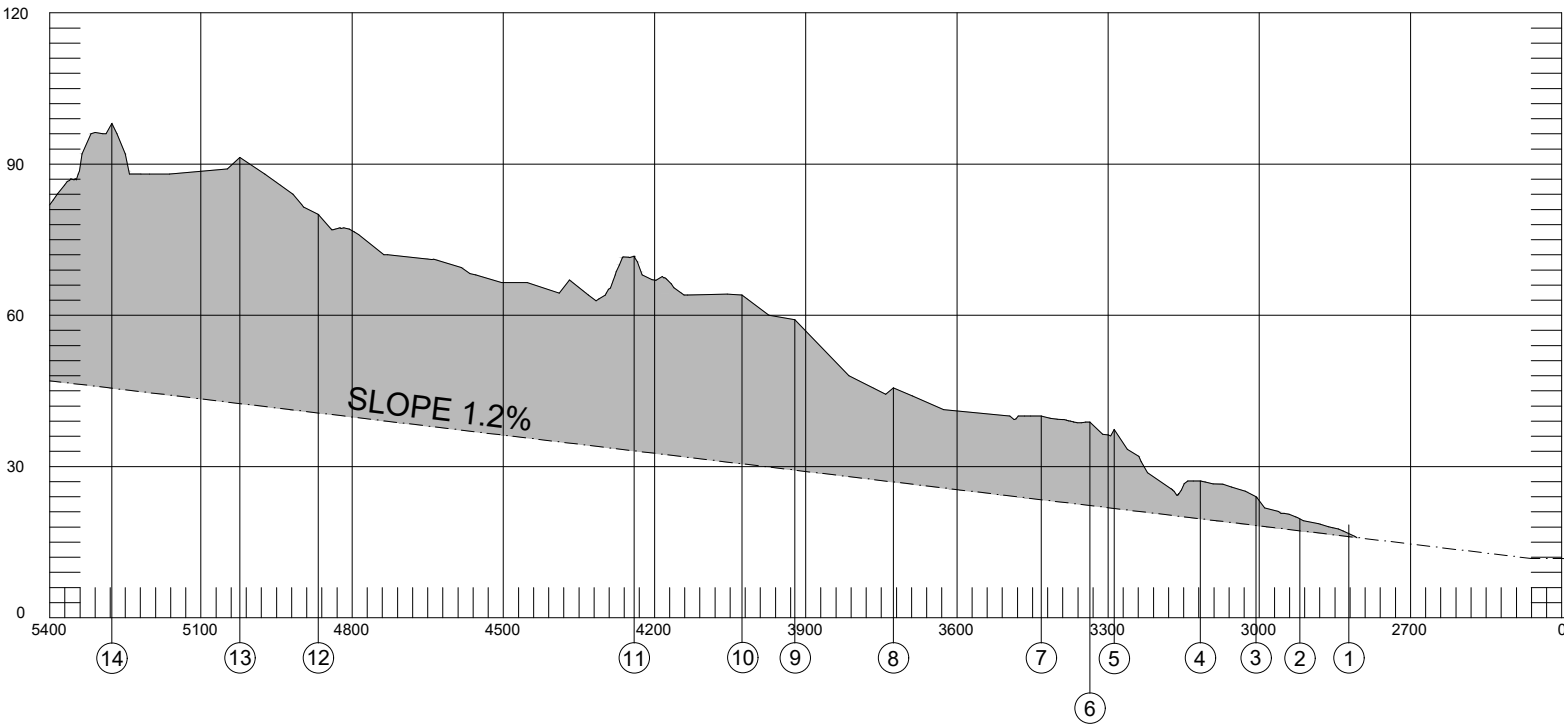
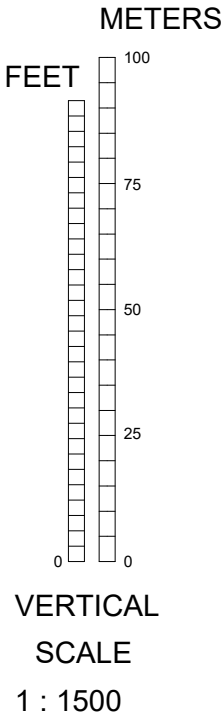


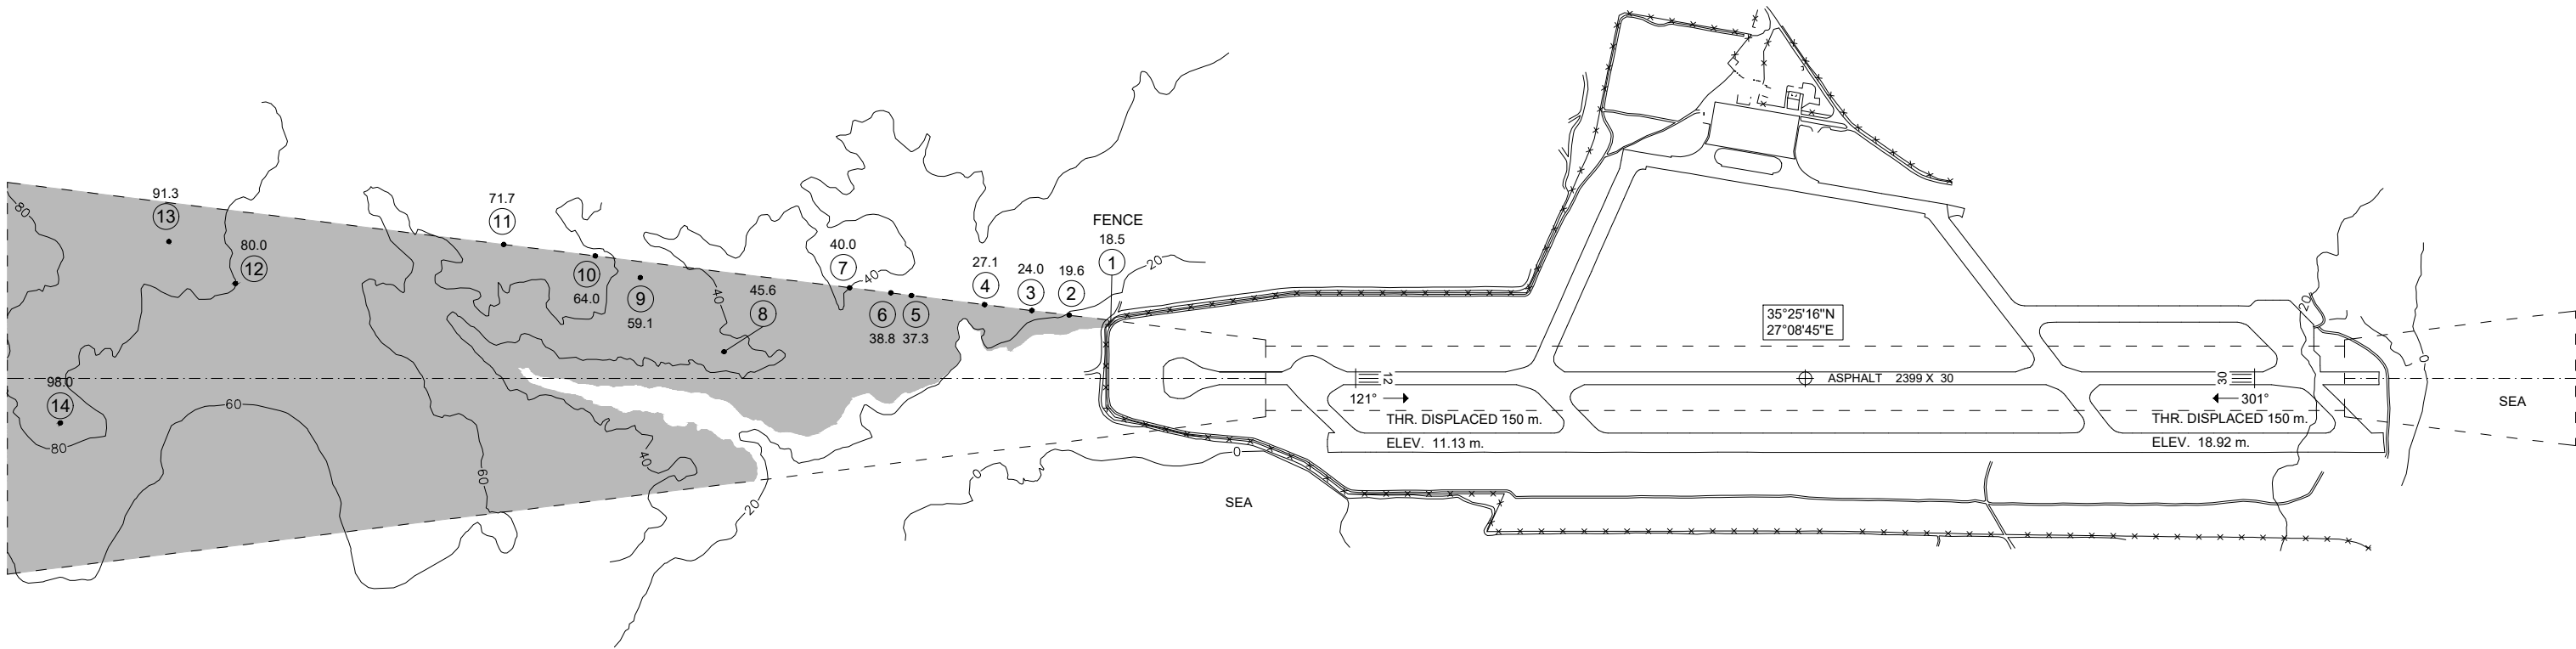

VAR 4° 50' E - 01/01/2019
Annual Rate of Change 6' 29" E


RWY 12 - 30

DECLARED DISTANCES		
RWY 12		RWY 30
2399	TAKE-OFF RUN AVAILABLE	2399
2399	TAKE-OFF DISTANCE AVAILABLE	2399
2399	ACCELERATE STOP DISTANCE AVAILABLE	2399
2249	LANDING DISTANCE AVAILABLE	2249

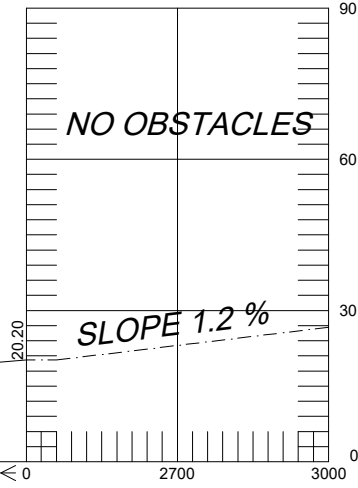

LEGEND	
IDENTIFICATION NUMBER	①
SPOT ELEVATION	5.3
TERRAIN PENETRATING OBSTRUCTION PLANE	
BUILDING OR LARGE STRUCTURE	
FENCE	
ROAD	
TERRAIN CONTOUR	

METERS
FEET

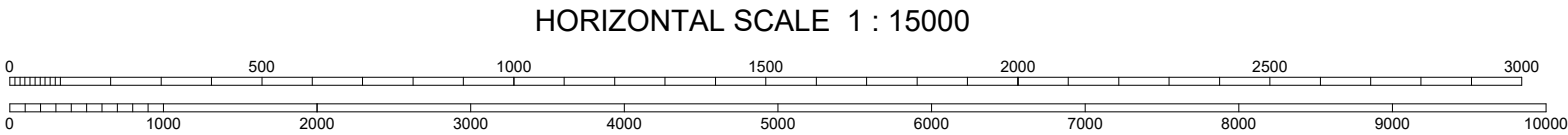

CHANGE : Magn. Var. & Annual Increase

AMENDMENT RECORD		
No.	DATE	ENTERED BY