
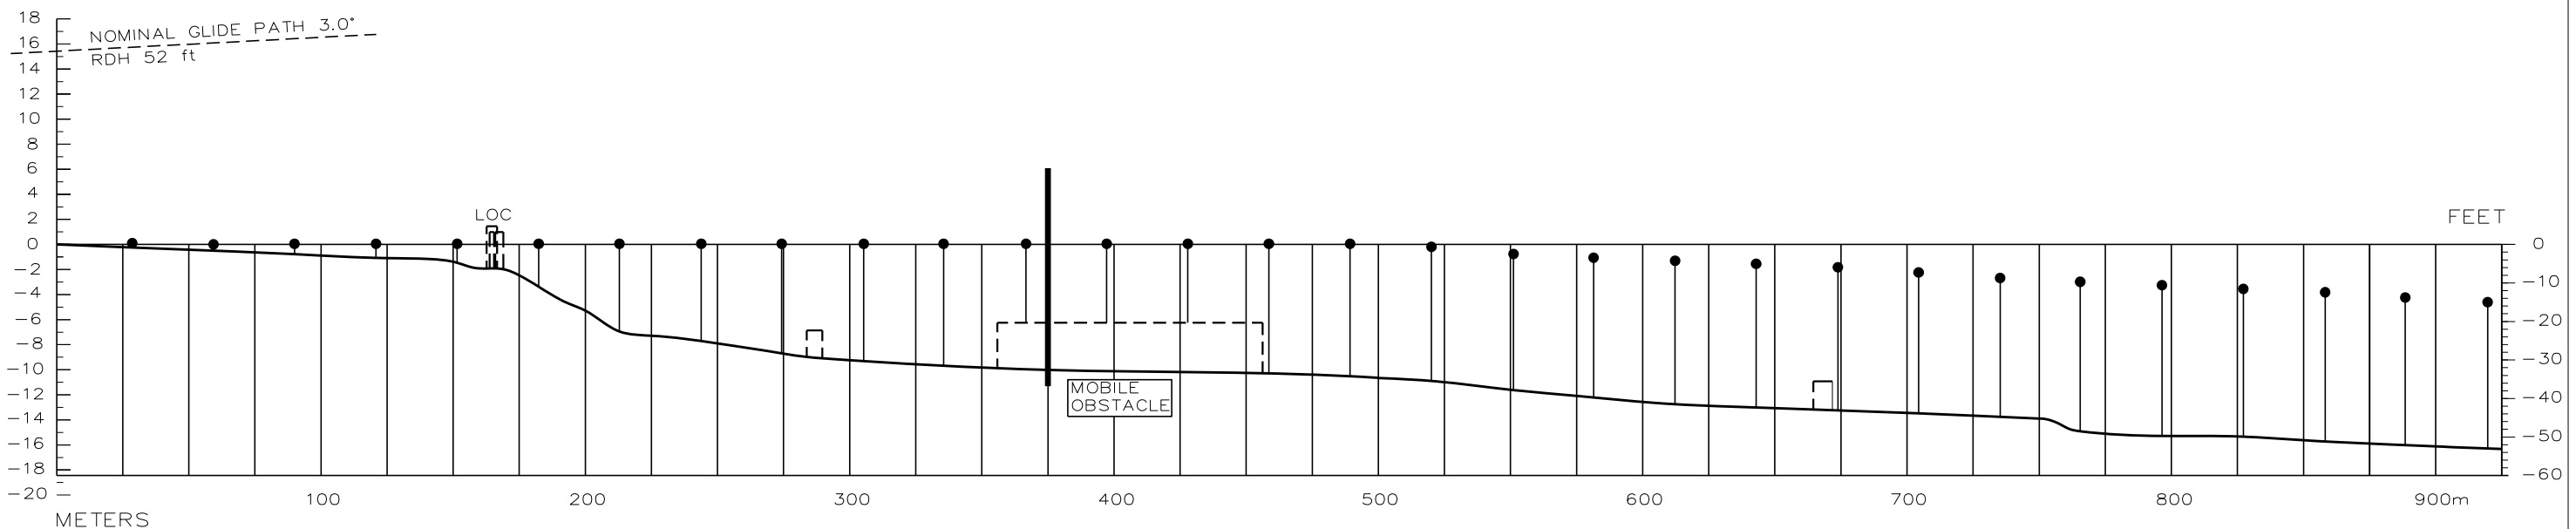


Keflavik RWY 19 Precision Approach Terrain Chart - ICAO

PRECISION APPROACH TERRAIN
CHART-ICAO

RWY 19 KEFLAVIK

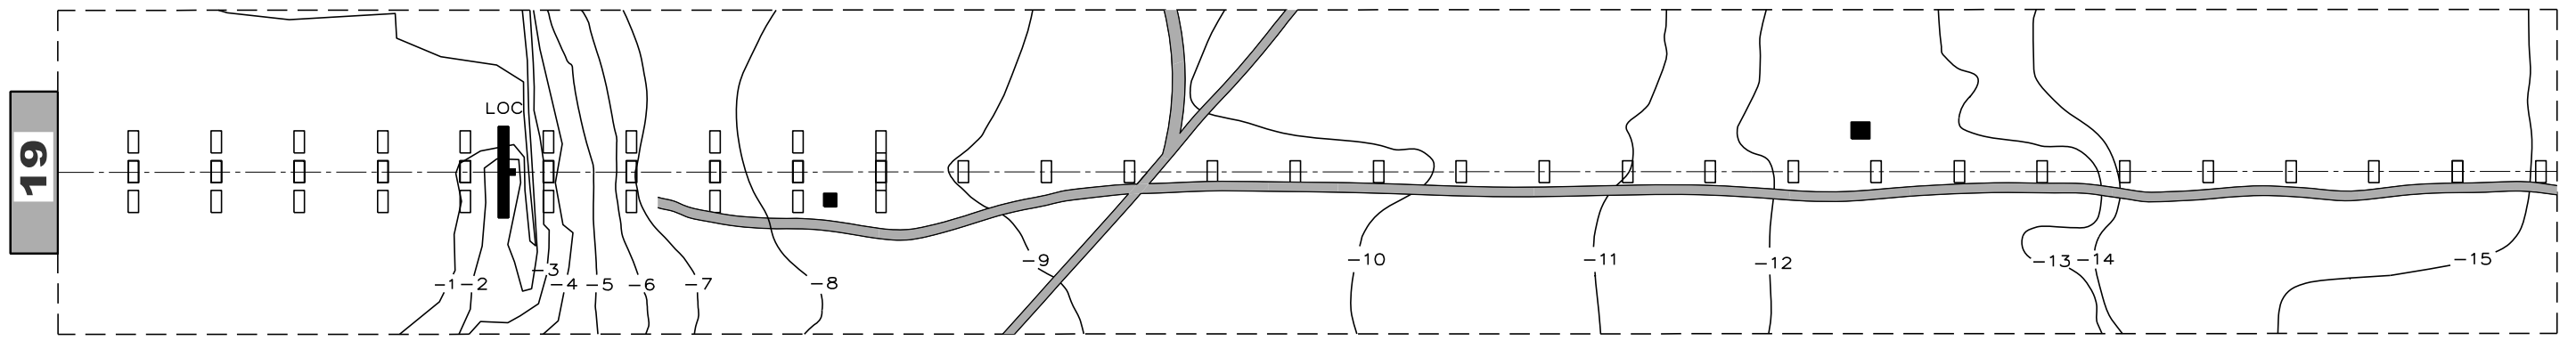

LEGEND	
BUILDING OR LARGE STRUCTURE	■ []
ROAD	—
CONTOURLINE	—8—
CENTERLINE PROFILE	—
APPROACH LIGHTS	□ •
FENCE	—

HORIZONTAL SCALE 1:2500
VERTICAL SCALE 1:500
DISTANCES AND HEIGHTS IN METERS
CONTOURS AND HEIGHTS ARE RELATED TO
ELEVATION OF THE RUNWAY THRESHOLD

Slope change on RWY 19 for Radio Altimeter Operating Area is exceeding the slope requirement of 2 % per 30 meter.

CHANGES: NEW PAGE NUMBERS

THIS PAGE INTENTIONALLY LEFT BLANK