


CHANGE: STRIP Dimension, Fence, Intersection Take off, Deleting RESA Surface, NDB Symbol; ADDED: RESA 03.

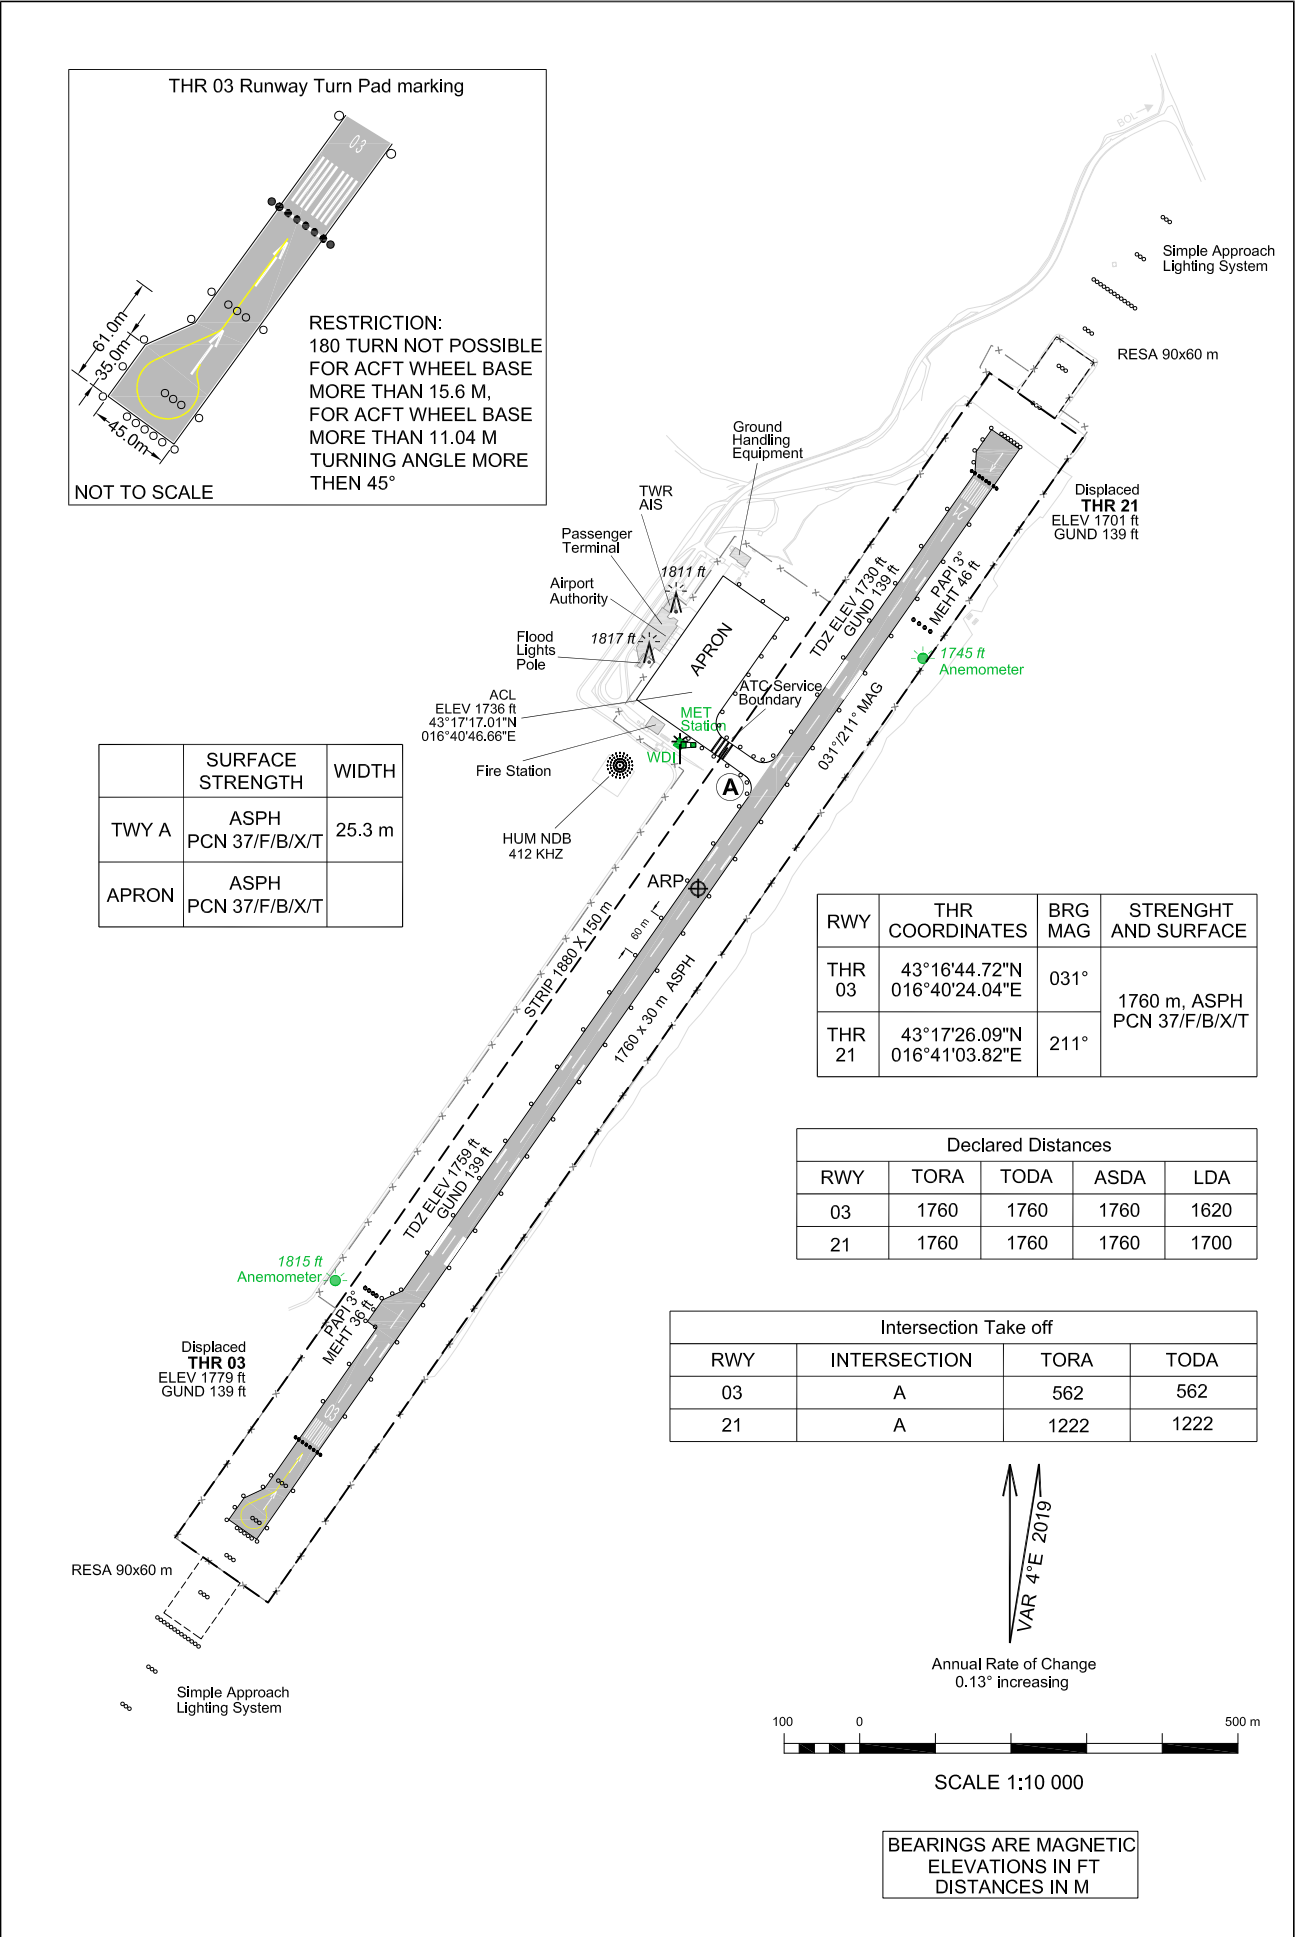

OVA STRANICA JE NAMJERNO OSTAVLJENA PRAZNA
THIS PAGE INTENTIONALLY LEFT BLANK