


STANDARD DEPARTURE CHART
INSTRUMENT (SID) - ICAO

TRANSITION ALTITUDE 6500

Warszawa APPROACH	125.055, 128.805, 129.380, 135.930	Okecie TOWER	118.305
Okecie DELIVERY	121.605	ATIS DEP	123.430
Okecie GROUND	121.905		

WARSAW CHOPIN AIRPORT
RNAV RWY 15

BAMSO 6D EVINA 5D LOLSI 6D
OLILA 5D SOXER 6D XIMBA 6D

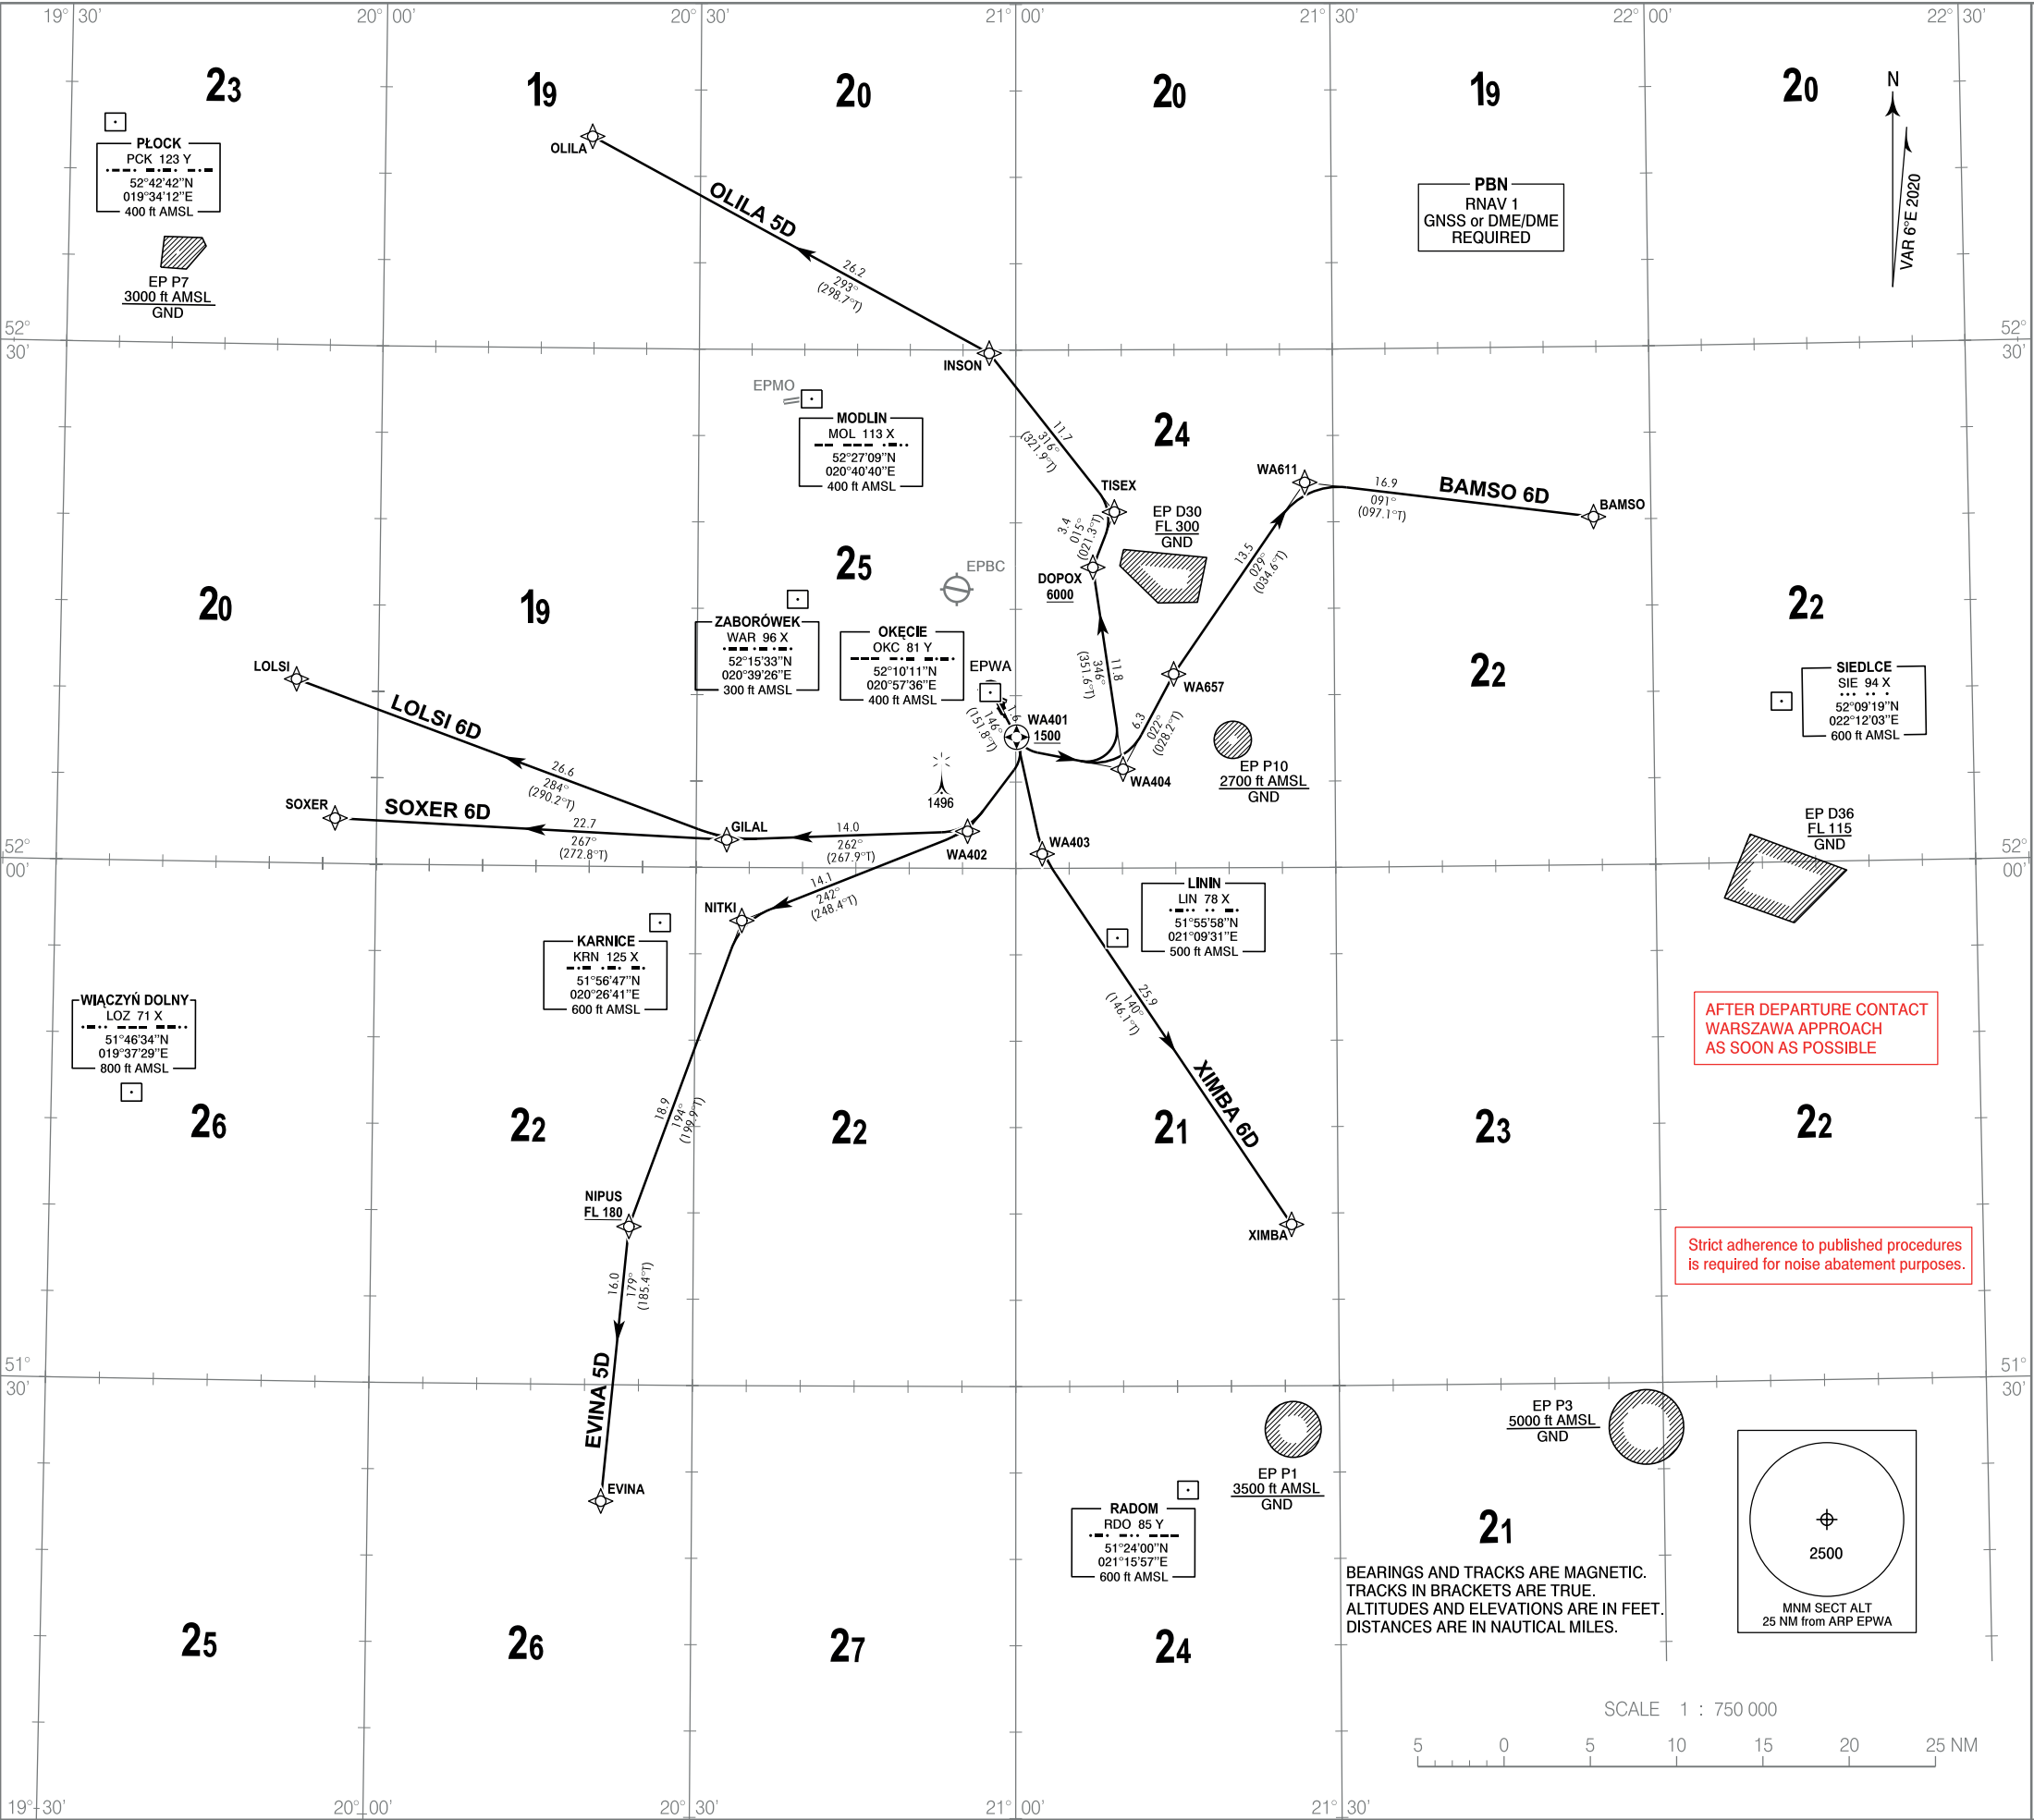

1. All aircraft which can not follow and utilize RNAV 1 procedures shall advise ATC before start up. Radar vectoring will be provided, usually along published procedures.
2. Expect direct routing/shortcuts by ATC whenever possible (especially during off-peak hours).
3. MAX IAS during initial turn as indicated in route description.
4. Initial SID climb: climb and maintain 6000 unless otherwise cleared by ATC.
5. Aircraft unable to achieve SID profile restrictions must request non-standard departure from ATC before start-up.

RADIO COMMUNICATION FAILURE PROCEDURE

- SET TRANSPONDER TO 7600
- a) Continue on assigned and acknowledged SID. After 3 minutes climb to FPL flight level.
 - b) If being vectored, continue on assigned heading for 3 minutes, then proceed direct to last SID WP climbing to FPL flight level.

AFTER DEPARTURE CONTACT
WARSAWA APPROACH
AS SOON AS POSSIBLE

Strict adherence to published procedures
is required for noise abatement purposes.

BEARINGS AND TRACKS ARE MAGNETIC.
TRACKS IN BRACKETS ARE TRUE.
ALTITUDES AND ELEVATIONS ARE IN FEET.
DISTANCES ARE IN NAUTICAL MILES.

SCALE 1 : 750 000



Correction: Bearings: Tracks.

STANDARD DEPARTURE CHART
INSTRUMENT (SID) - ICAO

WARSAW CHOPIN AIRPORT
RNAV RWY 15
BAMSO 6D EVINA 5D LOLSI 6D OLILA5D SOXER 6D XIMBA 6D

BAMSO 6D

SEQUENCE NUMBER	PATH TERMINATOR	WAYPOINT IDENTIFIER	FLY - OVER	COURSE/TRACK °M (°T)	DISTANCE (NM)	TURN DIRECTION	ALTITUDE	SPEED (kt)EPWA	NAV SPEC
001	CF	WA401	Y	146 (151.8)	1.55	-	+1500 ft	-200	RNAV 1
002	DF	WA404	-	-	-	-	-	-	RNAV 1
003	TF	WA657	-	022 (028.2)	6.25	-	-	-	RNAV 1
004	TF	WA611	-	029 (034.6)	13.46	-	-	-	RNAV 1
005	TF	BAMSO	-	091 (097.1)	16.85	-	-	-	RNAV 1

EVINA 5D

SEQUENCE NUMBER	PATH TERMINATOR	WAYPOINT IDENTIFIER	FLY - OVER	COURSE/TRACK °M (°T)	DISTANCE (NM)	TURN DIRECTION	ALTITUDE	SPEED (kt)	NAV SPEC
001	CF	WA401	Y	146 (151.8)	1.55	-	+1500 ft	-200	RNAV 1
002	DF	WA402	-	-	-	-	-	-	RNAV 1
003	TF	NITKI	-	242 (248.4)	14.07	-	-	-	RNAV 1
004	TF	NIPUS	-	194 (199.9)	18.90	-	+FL180	-	RNAV 1
005	TF	EVINA	-	179 (185.4)	16.00	-	-	-	RNAV 1

LOLSI 6D

SEQUENCE NUMBER	PATH TERMINATOR	WAYPOINT IDENTIFIER	FLY - OVER	COURSE/TRACK °M (°T)	DISTANCE (NM)	TURN DIRECTION	ALTITUDE	SPEED (kt)	NAV SPEC
001	CF	WA401	Y	146 (151.8)	1.55	-	+1500 ft	-200	RNAV 1
002	DF	WA402	-	-	-	-	-	-	RNAV 1
003	TF	GILAL	-	262 (267.9)	13.97	-	-	-	RNAV 1
004	TF	LOLSI	-	284 (290.2)	26.62	-	-	-	RNAV 1

OLILA 5D

SEQUENCE NUMBER	PATH TERMINATOR	WAYPOINT IDENTIFIER	FLY - OVER	COURSE/TRACK °M (°T)	DISTANCE (NM)	TURN DIRECTION	ALTITUDE	SPEED (kt)	NAV SPEC
001	CF	WA401	Y	146 (151.8)	1.55	-	+1500 ft	-200	RNAV 1
002	DF	WA404	-	-	-	-	-	-220	RNAV 1
003	TF	DOPOX	-	346 (351.6)	11.83	-	+6000 ft	-250	RNAV 1
004	TF	TISEX	-	015 (021.3)	3.44	-	-	-250	RNAV 1
005	TF	INSON	-	316 (321.9)	11.71	-	-	-	RNAV 1
006	TF	OLILA	-	293 (298.7)	26.20	-	-	-	RNAV 1

SOXER 6D

SEQUENCE NUMBER	PATH TERMINATOR	WAYPOINT IDENTIFIER	FLY - OVER	COURSE/TRACK °M (°T)	DISTANCE (NM)	TURN DIRECTION	ALTITUDE	SPEED (kt)	NAV SPEC
001	CF	WA401	Y	146 (151.8)	1.55	-	+1500 ft	-200	RNAV 1
002	DF	WA402	-	-	-	-	-	-	RNAV 1
003	TF	GILAL	-	262 (267.9)	13.97	-	-	-	RNAV 1
004	TF	SOXER	-	267 (272.8)	22.73	-	-	-	RNAV 1

XIMBA 6D

SEQUENCE NUMBER	PATH TERMINATOR	WAYPOINT IDENTIFIER	FLY - OVER	COURSE/TRACK °M (°T)	DISTANCE (NM)	TURN DIRECTION	ALTITUDE	SPEED (kt)	NAV SPEC
001	CF	WA401	Y	146 (151.8)	1.55	-	+1500 ft	-	RNAV 1
002	DF	WA403	-	-	-	-	-	-	RNAV 1
003	TF	XIMBA	-	140 (146.1)	25.88	-	-	-	RNAV 1

WAYPOINT IDENTIFIER	COORDINATES	
BAMSO	52 20 09.1 N	021 54 34.5 E
DOPOX	52 17 25.4 N	021 07 16.4 E
EVINA	51 23 16.0 N	020 21 36.0 E
GILAL	52 01 36.5 N	020 32 52.4 E
INSON	52 29 49.0 N	020 57 29.0 E
LOLSI	52 10 38.9 N	019 52 17.0 E
NIPUS	51 39 10.8 N	020 23 59.8 E
NITKI	51 56 56.1 N	020 34 20.3 E
OLILA	52 42 16.0 N	020 19 42.0 E
SOXER	52 02 37.8 N	019 56 05.9 E
TISEX	52 20 37.5 N	021 09 18.9 E
WA401	52 07 36.0 N	021 00 04.5 E
WA402	52 02 08.8 N	020 55 28.4 E
WA403	52 00 50.3 N	021 02 28.6 E
WA404	52 05 44.3 N	021 10 04.5 E
WA611	52 22 17.6 N	021 27 18.9 E
WA657	52 11 14.2 N	021 14 51.9 E
XIMBA	51 39 21.0 N	021 25 40.0 E