
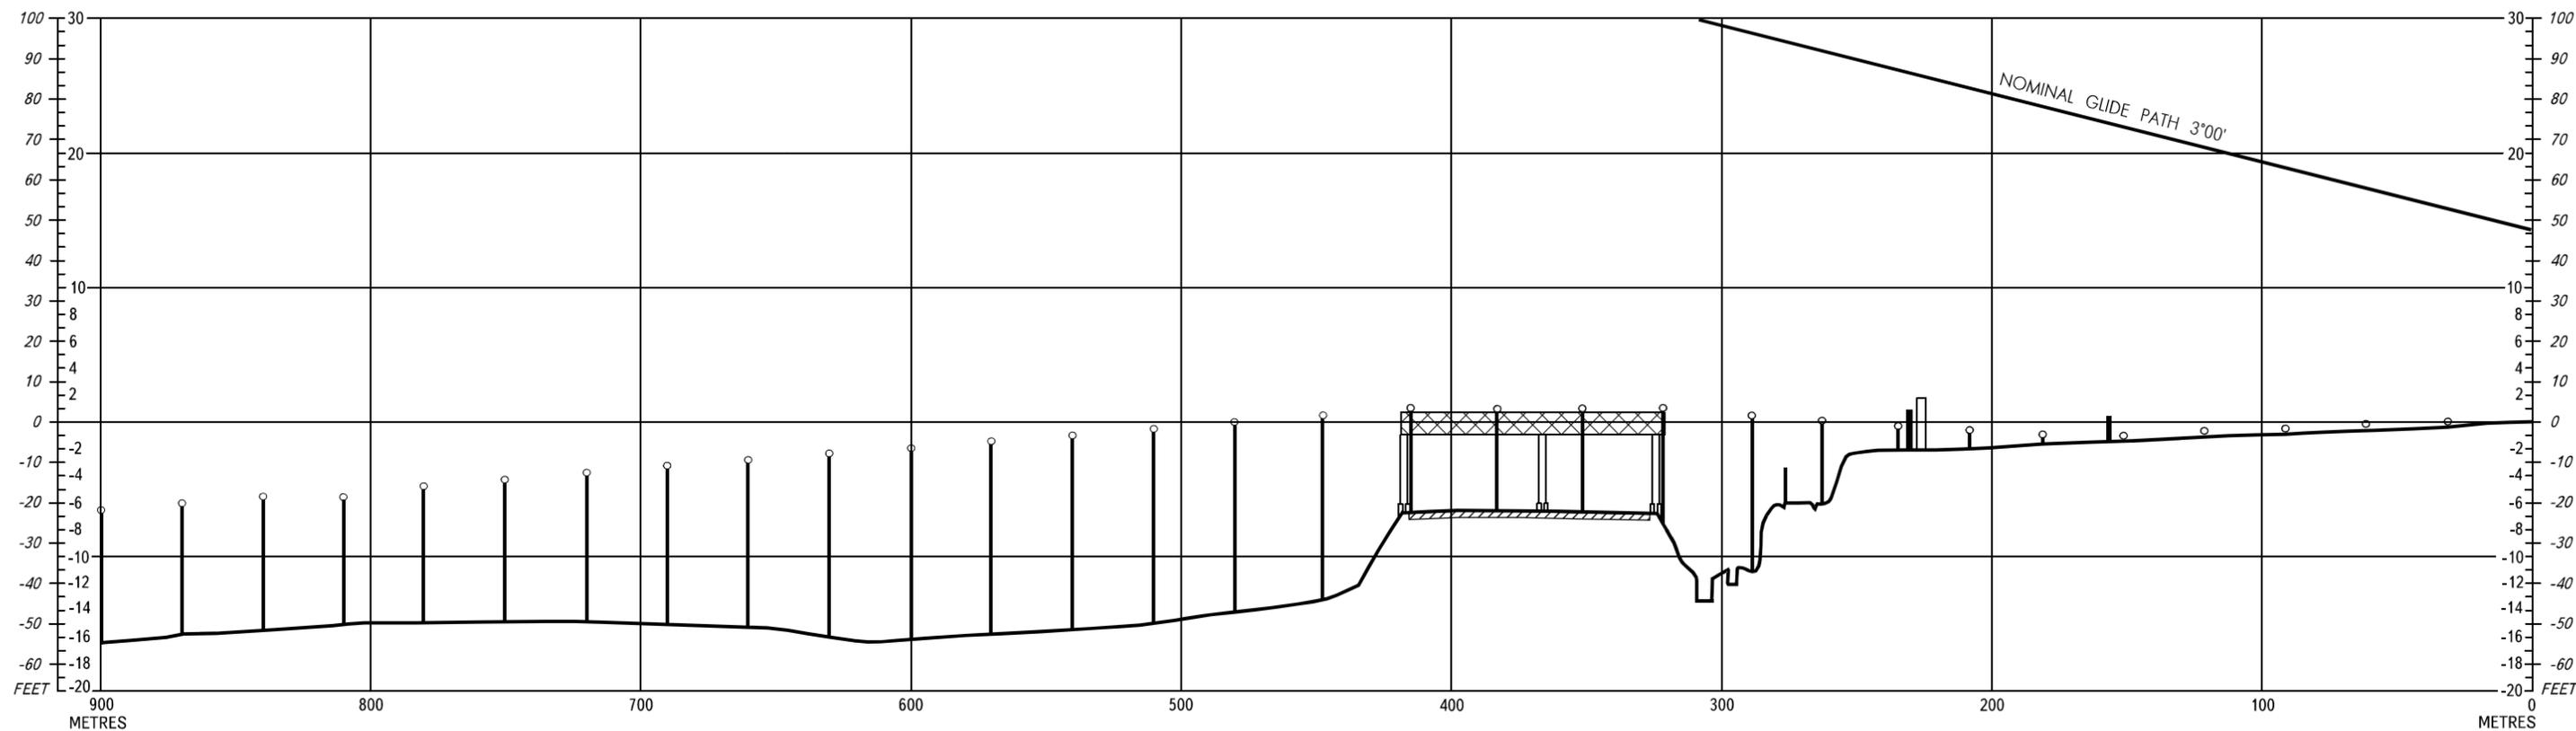


PRECISION APPROACH
TERRAIN CHART - ICAO

MOSCOW, RUSSIA
VNUKOVO
RWY 01

DISTANCES IN METRES, ALTITUDES IN FEET

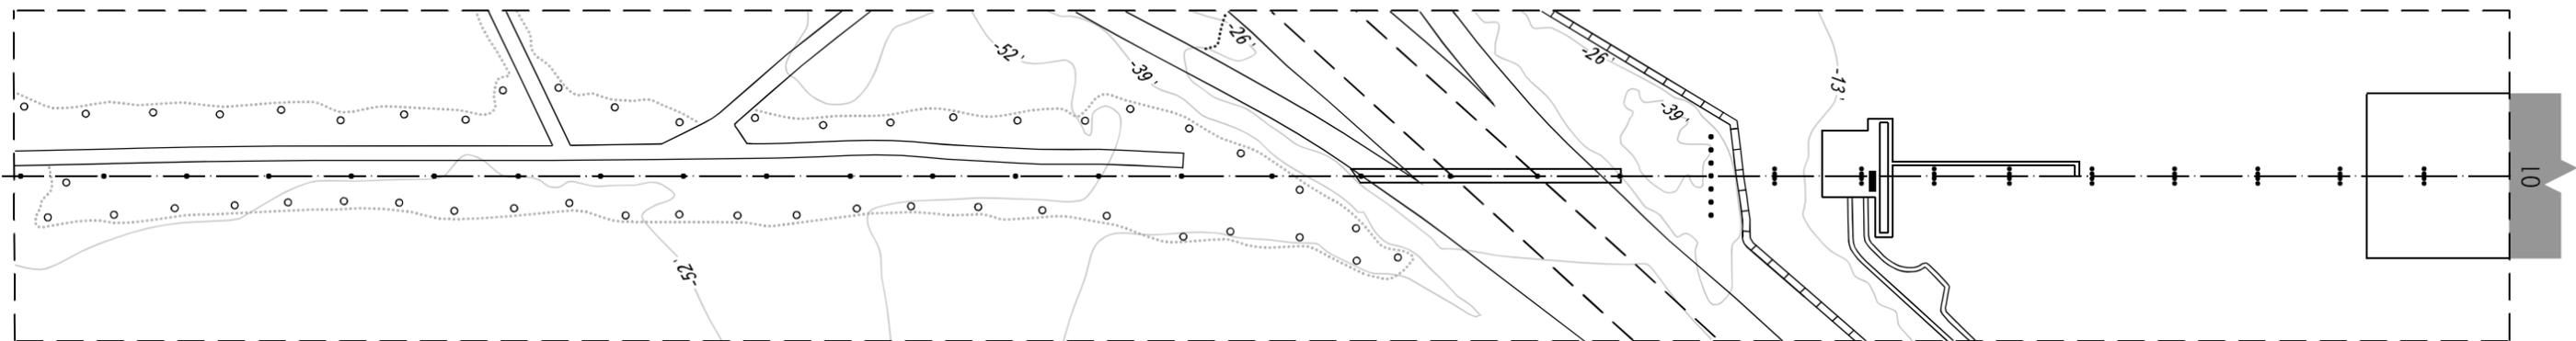

LEGEND	
CONTOURS	
TERRAIN PROFILE	
ROADS	
APPROACH LIGHTS	
CONCRETE FENCE	
CONSTRUCTION OVER THE ROAD	

HORIZONTAL SCALE 1 : 2 500
VERTICAL SCALE 1 : 500

CONTOURS AND ALTITUDES ARE RELATED TO ELEVATION OF RWY THR