


PRECISION APPROACH TERRAIN PROFILE CHART

DISTANCES AND HEIGHTS IN METERS  
RWY 24L

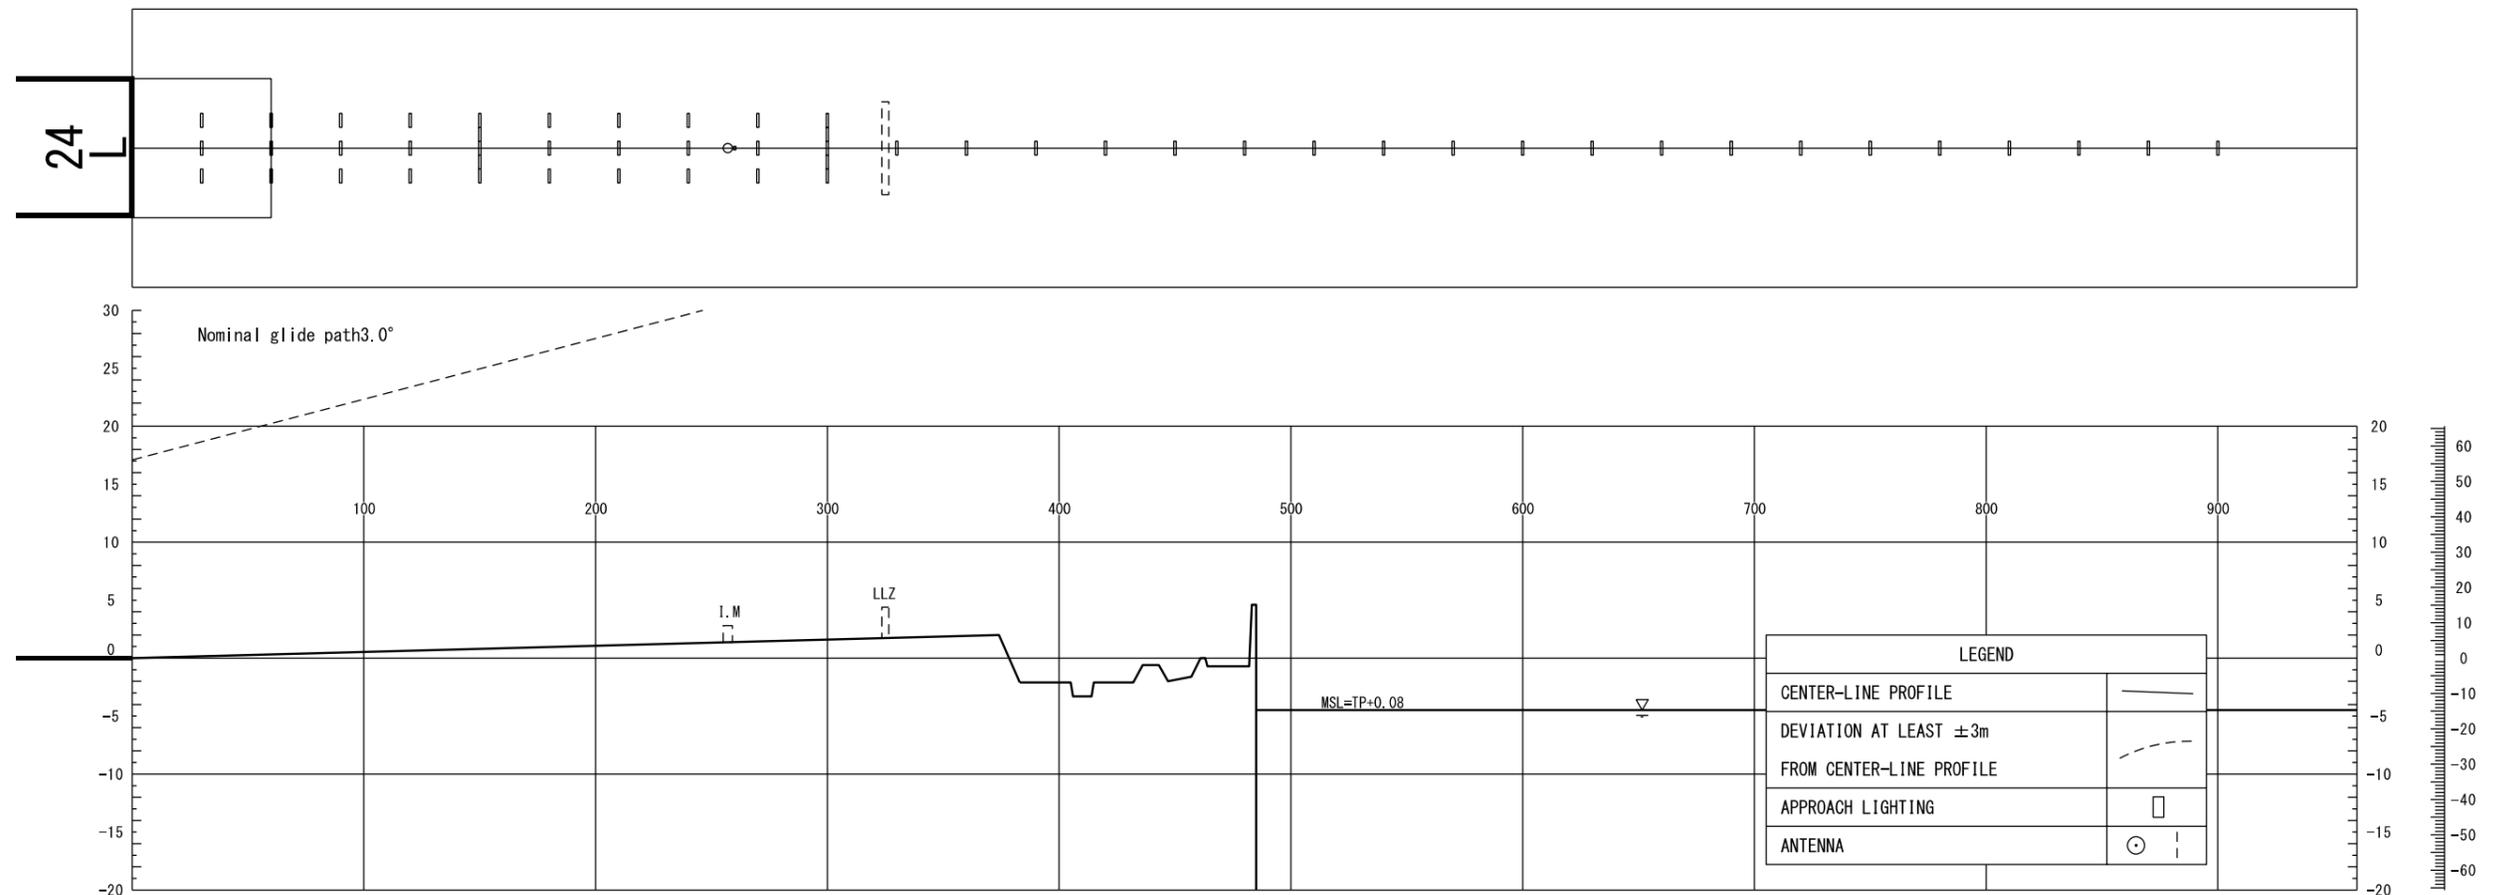

HORIZONTAL SCALE 1:2500  
VERTICAL SCALE 1:500

CONTOUR AND HEIGHTS ARE RELATED  
TO ELEVATION OF RWY THR

Vertical scale  
in feet

CHANGE : Update.