
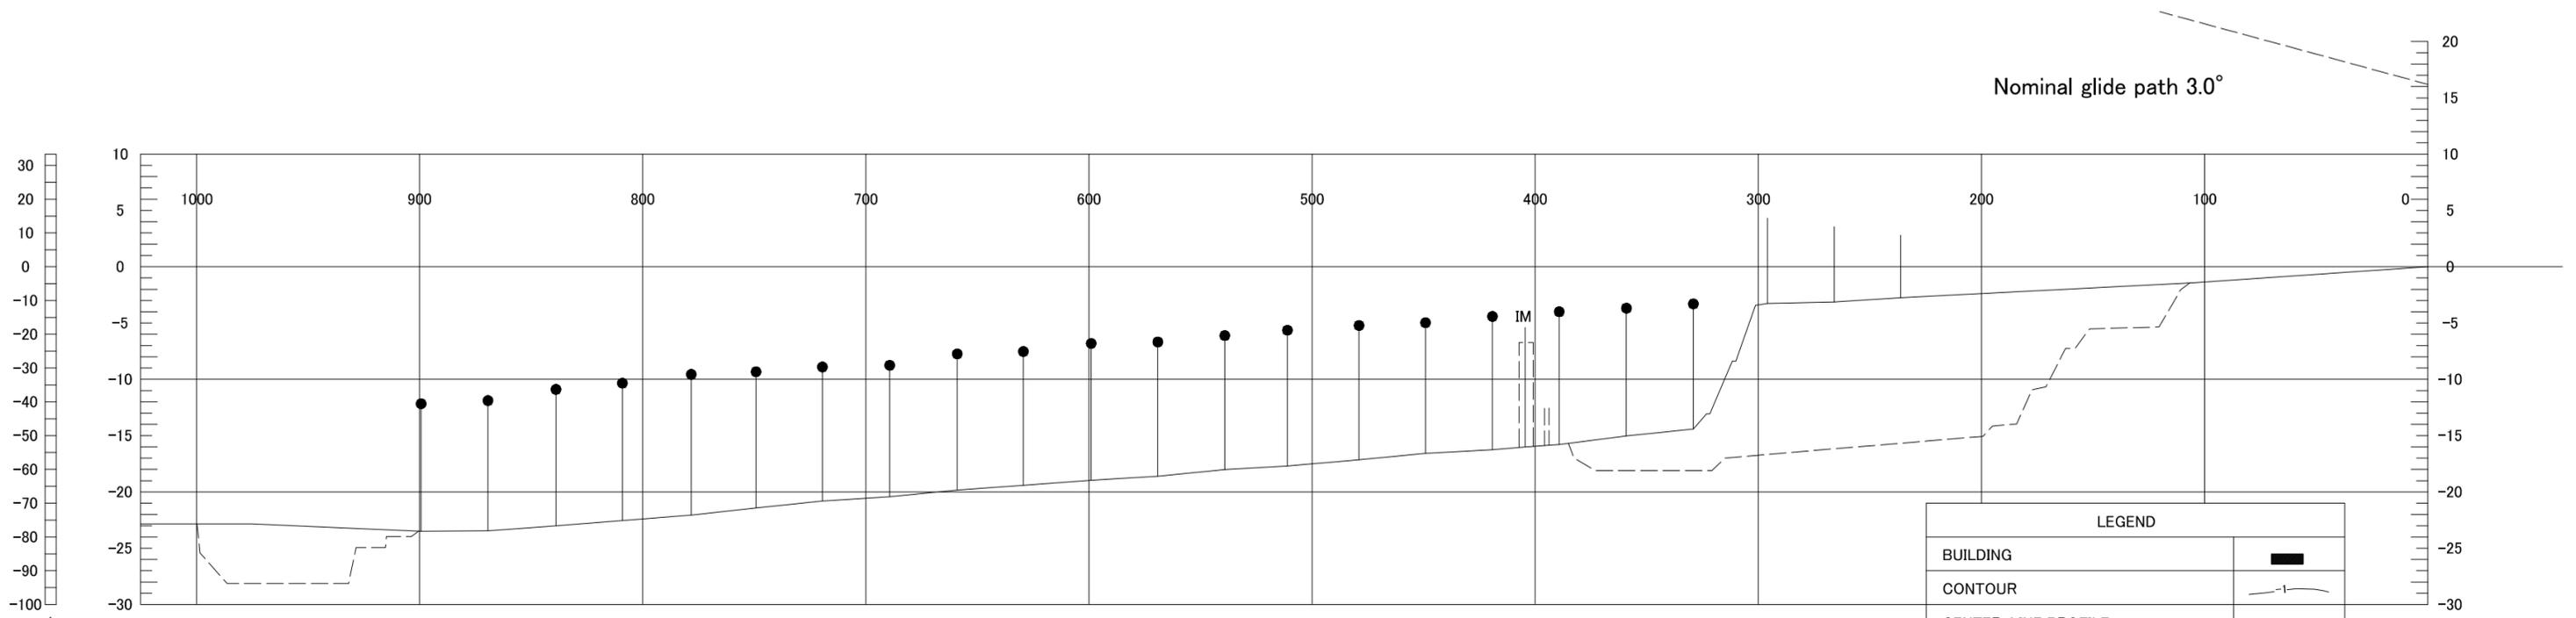


# PRECISION APPROACH TERRAIN CHART-ICAO

DISTANCES AND HEIGHTS IN METERS

RWY 07

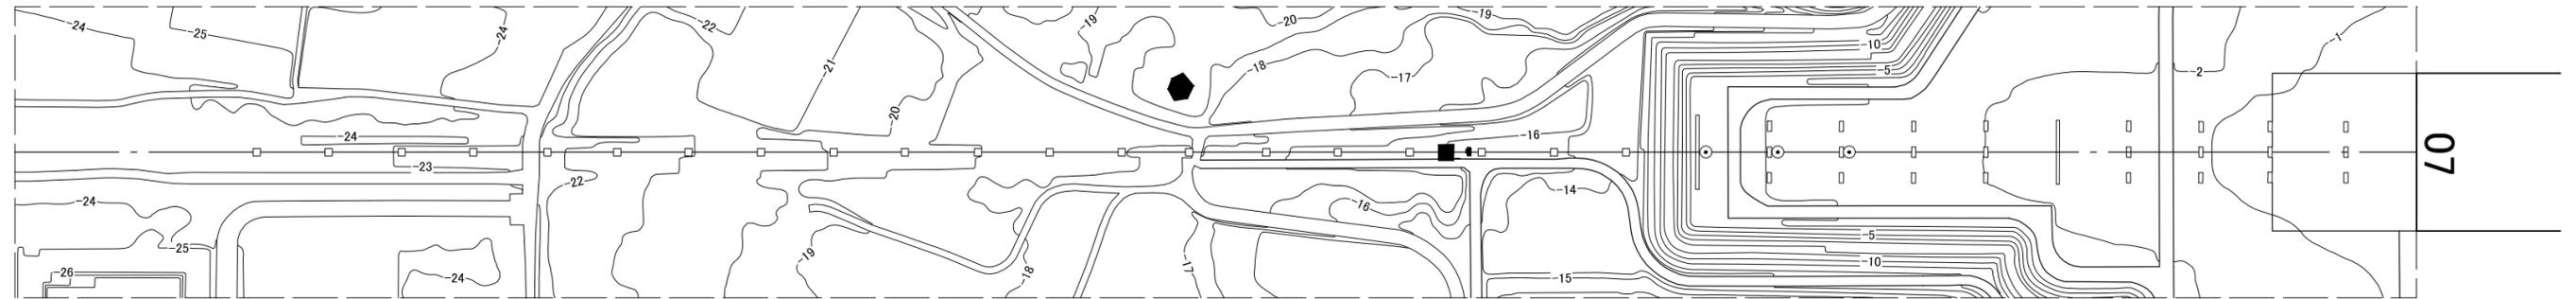

LEGEND	
BUILDING	
CONTOUR	
CENTER-LINE PROFILE	
DEVIATION AT LEAST ±3m FROM CENTER-LINE PROFILE	
APPROACH LIGHTING	
ANTENNA	

HORIZONTAL SCALE 1:2500

VERTICAL SCALE 1:500

CONTOUR AND HEIGHTS ARE RELATED TO ELEVATION OF RWY THR

Vertical scale in feet

CHANGE: Update