

AIRCRAFT PARKING / DOCKING CHART - ICAO

APRON ELEV 37 FT

TWR	118.2(W) 118.3(W) 118.5(E) 124.3(E) 343.7 (UHF)
GND	121.6 (W) 121.9 (C) 121.7 (E) 355.7 (UHF)
APN	121.975 (E APN) 121.750 (PAN 6)
ATIS	126.2 ARR 128.7 DEP
CLEARANCE DELIVERY	121.8

JEDDAH / KING ABDULAZIZ INTERNATIONAL

NOTES:

1- Aircraft stands:
A1, A2, A3, A4, A5, A6, A4L, A4R, A5L, A5R, A6L, A6R, A7, A7R, A7L, A8, A8R, A8L, A9, A9L, A9R, A10, A10L, A10R, A11, A11L, A11R, A12, A12R, A12L, A13, A13L, A13R, A14, A15, A16, A17, A21, A22, A23, A24, A25, A26, A27, A28, A29:
- Surface: Concrete
- PCN: 85/R/B/W/T


-Marking:
a. Taxiing guidance signs at all intersections with TWY and RWY and at all holding positions.
b. Guide lines.
c. Nose-in guidance at aircraft stands.
d. color: yellow.

- Lighting:
a) Guide lines. b) Holding Position. c) Apron edge. d) Stands.
-Under no circumstances may aircraft enter a stand without guidance from marshalls.
- A1,A2,A3, A14, A15, A16 and A17 Single lead in line Which can accommodate one Maximum aircraft size ICAO Code E.
- A4, A5, A6, A7, A8, A9, A10, A12 and A13 MARS Maximum aircraft size ICAO Code E.
- A4L, A4R, A5L, A5R, A6L, A6R, A7L, A7R, A8L, A8R, A9L, A9R, A10L, A10R, A11L, A11R, A12L, A12R, A13L and A13R MARS Maximum aircraft size ICAO Code C.
-Aircraft shall not manoeuvre on stand A4R, A5R, A6R, A7R, A8R, A9R, A10R, A11R, A12R, A13R if an aircraft is parked on standA4L, A5L, A6L, A7L, A8L, A9L, A10L, A11L, A12L, A13L with catering vehicle attached to R1 door due insufficient wingtip clearance.
-Stand A11 MARS Maximum aircraft size ICAO Code F.
-Remote stand A21, A22, A23, A24, A25, A26, A27, A28 and A29 single lead in line which can accommodate one Maximum aircraft size ICAO Code C.

2- TWYs & Taxilanes:
TWY L & Taxilanes L1, L2, L3, L4, L5, LA, LB, LC:
- Surface Asphalt.
- PCN:80/F/B/W/T

- Marking:
a. Taxiing guidance signs at all intersections with TWY and RWY and at all holding positions.
b. TWY edge.
c. TWY center line.
d. Holding positions at all TWY/RWY intersections.


Maximum Aircraft Size:
- TWY L & Taxilanes L1, L2, L3, L4, L5, LA: Code F.
- Taxilanes, LB, LC : Code C (maximum wing spam 36)
- TWY L & Taxilanes L1, L2, L3, L4, L5, LA Width: 25m WIDE
- Taxilanes LB,LC Width: 18m WIDE
- Marking color of Taxilane LA centerline is yellow- 
- Marking color of Taxilane LB centerline is Blue- 
- Marking color of Taxilane LC centerline is Orange- 

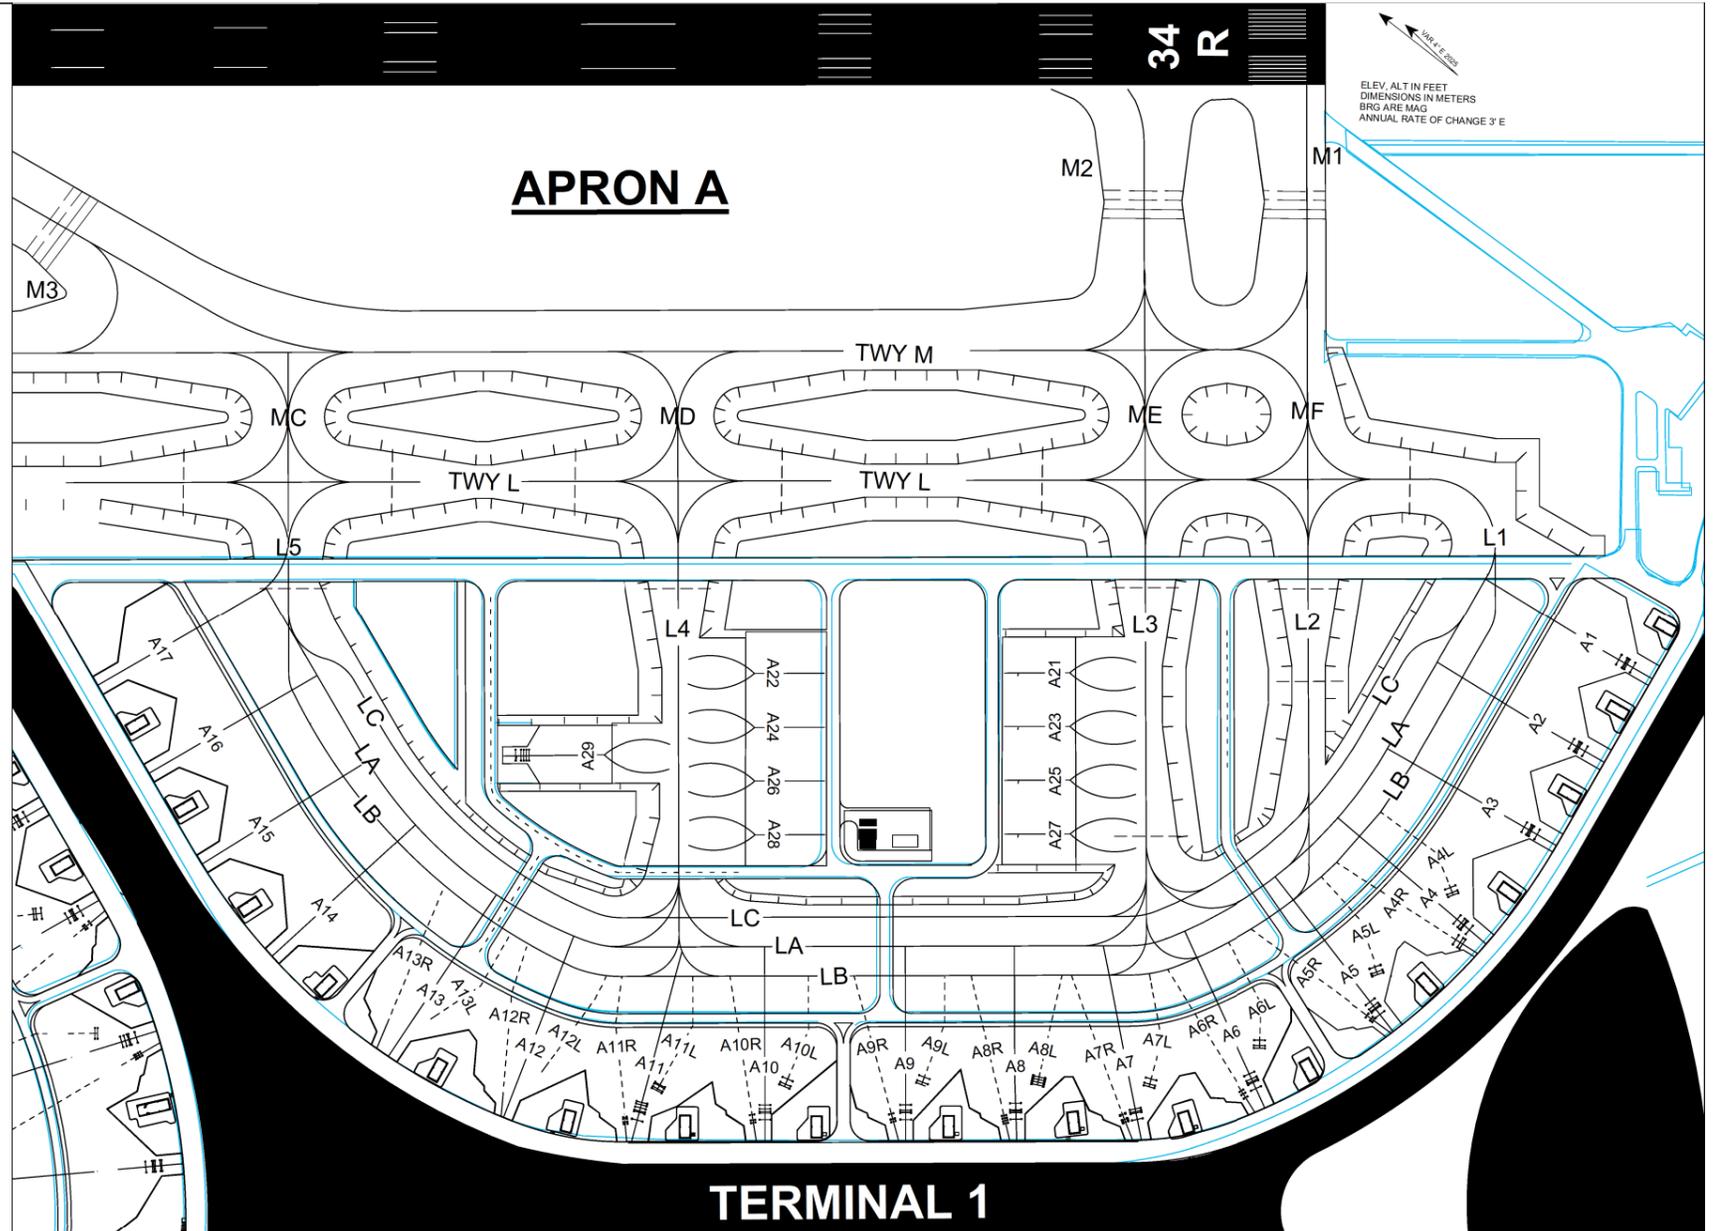

CHANGES: INS Coordinates and Apron Elev revised.

INS COORDINATES FOR ACFT STANDS ON APRON A

A-1	21°39'47.32"N	039°10'37.31"E	A-6	21°39'52.44"N	039°10'23.55"E	A-10L	21°40'03.34"N	039°10'19.35"E	A-14	21°40'15.84"N	039°10'18.47"E	A-28	21°40'04.83"N	039°10'25.80"E
A-2	21°39'47.71"N	039°10'34.83"E	A-7	21°39'54.93"N	039°10'21.72"E	A-10R	21°40'03.75"N	039°10'18.19"E	A-15	21°40'18.13"N	039°10'20.05"E	A-29	21°40'12.32"N	039°10'25.07"E
A-3	21°39'48.11"N	039°10'32.34"E	A-7L	21°39'54.94"N	039°10'22.63"E	A-11	21°40'06.46"N	039°10'17.19"E	A-16	21°40'20.08"N	039°10'21.79"E			
A-4R	21°39'48.91"N	039°10'28.97"E	A-7R	21°39'55.17"N	039°10'21.55"E	A-11L	21°40'06.25"N	039°10'18.10"E	A-17	21°40'21.98"N	039°10'23.48"E			
A-4L	21°39'49.53"N	039°10'30.10"E	A-8	21°39'57.72"N	039°10'20.64"E	A-11R	21°40'06.70"N	039°10'16.99"E	A-21	21°40'01.45"N	039°10'31.64"E			
A-4	21°39'48.87"N	039°10'29.38"E	A-8L	21°39'57.53"N	039°10'21.67"E	A-12	21°40'09.44"N	039°10'16.66"E	A-22	21°40'06.19"N	039°10'29.77"E			
A-5R	21°39'50.31"N	039°10'26.29"E	A-8R	21°39'57.93"N	039°10'20.43"E	A-12L	21°40'08.96"N	039°10'17.55"E	A-23	21°40'00.99"N	039°10'30.32"E			
A-5L	21°39'50.60"N	039°10'27.46"E	A-9	21°40'00.26"N	039°10'19.64"E	A-12R	21°40'09.62"N	039°10'16.55"E	A-24	21°40'05.74"N	039°10'28.44"E			
A-5	21°39'50.21"N	039°10'26.50"E	A-9L	21°40'00.20"N	039°10'20.63"E	A-13	21°40'12.46"N	039°10'17.11"E	A-25	21°40'00.54"N	039°10'28.59"E			
A-6R	21°39'52.60"N	039°10'23.24"E	A-9R	21°40'00.53"N	039°10'19.47"E	A-13L	21°40'11.93"N	039°10'17.86"E	A-26	21°40'05.29"N	039°10'27.12"E			
A-6L	21°39'52.69"N	039°10'24.58"E	A-10	21°40'03.51"N	039°10'18.36"E	A-13R	21°40'12.90"N	039°10'17.15"E	A-27	21°40'00.08"N	039°10'27.67"E			

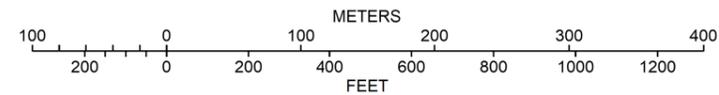

LEGEND	
AIRCRAFT STAND	A1
SERVICE ROAD	
INTERMEDIATE HOLDING POSITION	
TAXI-HOLDING POSITION (PATTERN A)	