

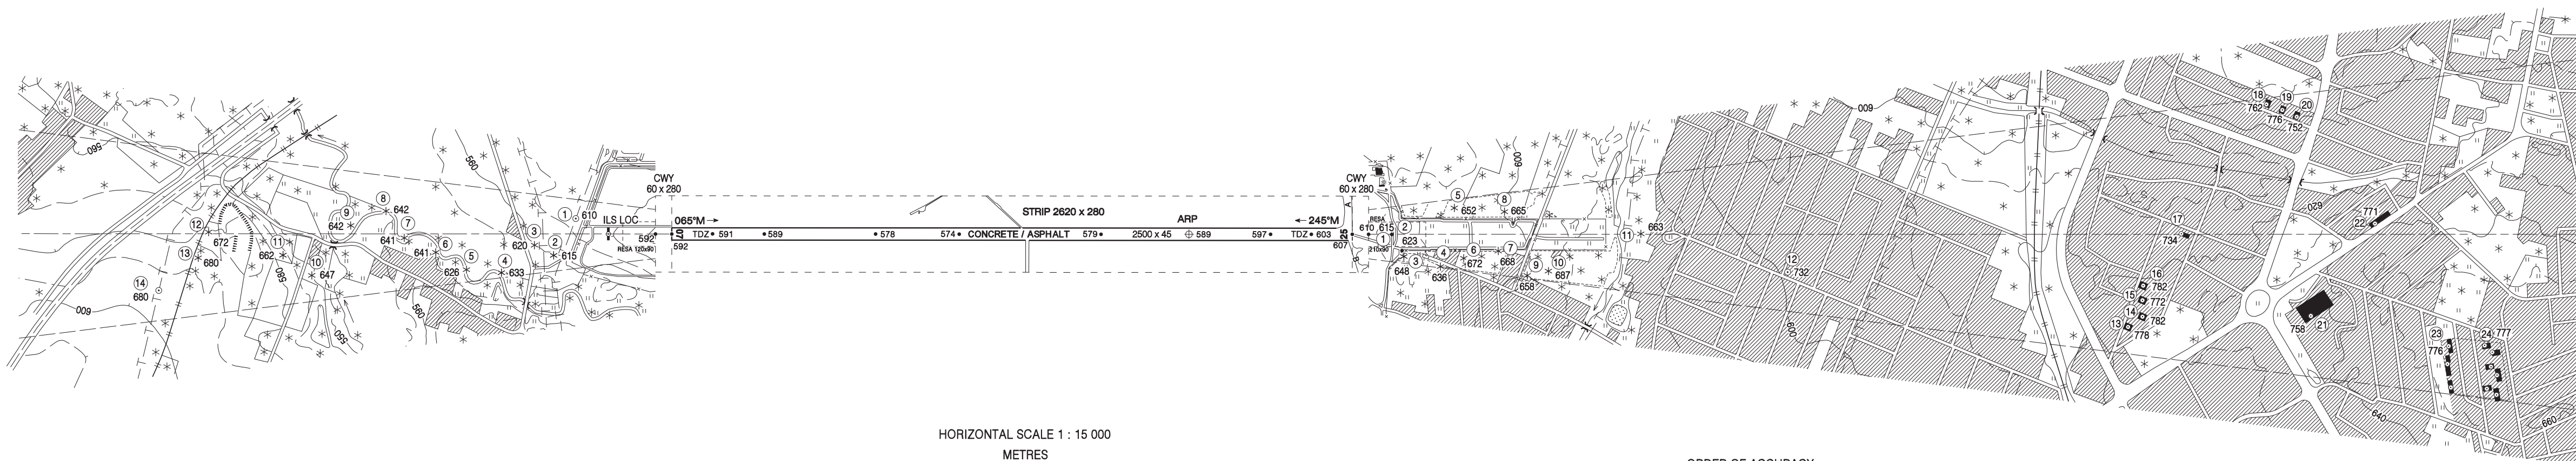
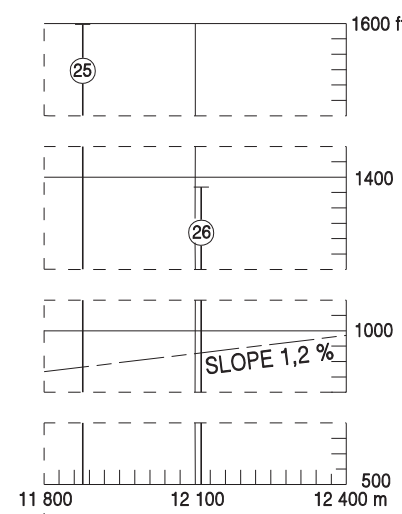


# AERODROME OBSTACLE CHART - ICAO


## TYPE A (OPERATING LIMITATIONS)

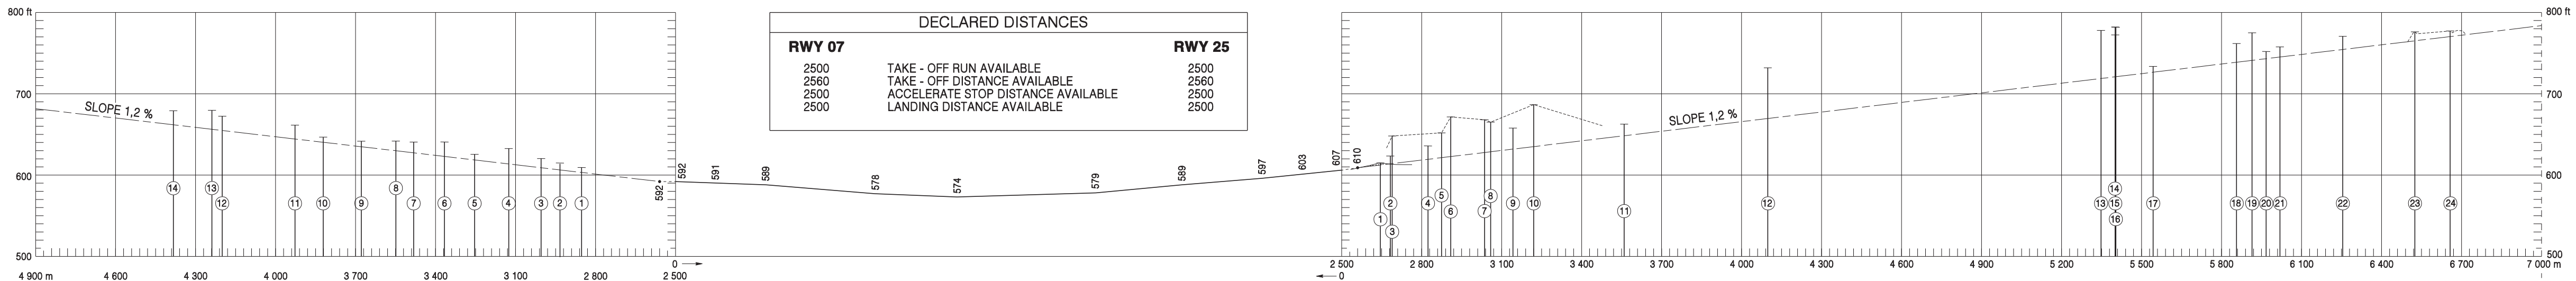


| DECLARED DISTANCES |                                    |        |
|--------------------|------------------------------------|--------|
| RWY 07             |                                    | RWY 25 |
| 2500               | TAKE - OFF RUN AVAILABLE           | 2500   |
| 2500               | TAKE - OFF DISTANCE AVAILABLE      | 2560   |
| 2500               | ACCELERATE STOP DISTANCE AVAILABLE | 2500   |
| 2500               | LANDING DISTANCE AVAILABLE         | 2500   |

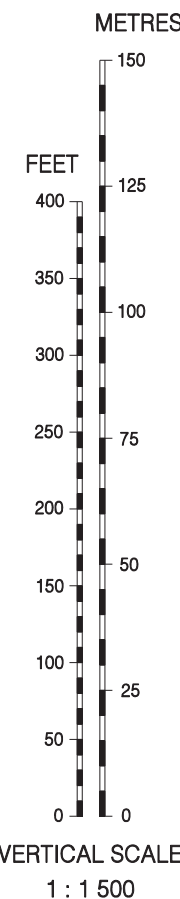

| LEGEND                                                      |   |
|-------------------------------------------------------------|---|
| IDENTIFICATION NUMBER                                       | ①   |
| ELEVATION                                                   | 614   |
| POLE, TOWER, SPIRE, ANTENNA, ETC.                           | ⊙   |
| TREE OR SHRUB                                               | *   |
| POWER PLANT CHIMNEY                                         |   |
| RAILROAD TWO OR MORE TRACKS                                 | ==   |
| TRANSMISSION LINE OR OVERHEAD CABLE                         | — T — T — T —   |
| MEADOW                                                      |   |
| ESCARPMENT                                                  |   |
| RIVER                                                       |                                                                                       |
| FENCE                                                       | — x — x —   |
| WOODED OR HIGH BUILDINGS AREAS<br>PENETRATING PLANE SURFACE |    |
| TERRAIN PENETRATING PLANE SURFACE                           |   |
| TERRAIN CONTOUR                                             | 560   |

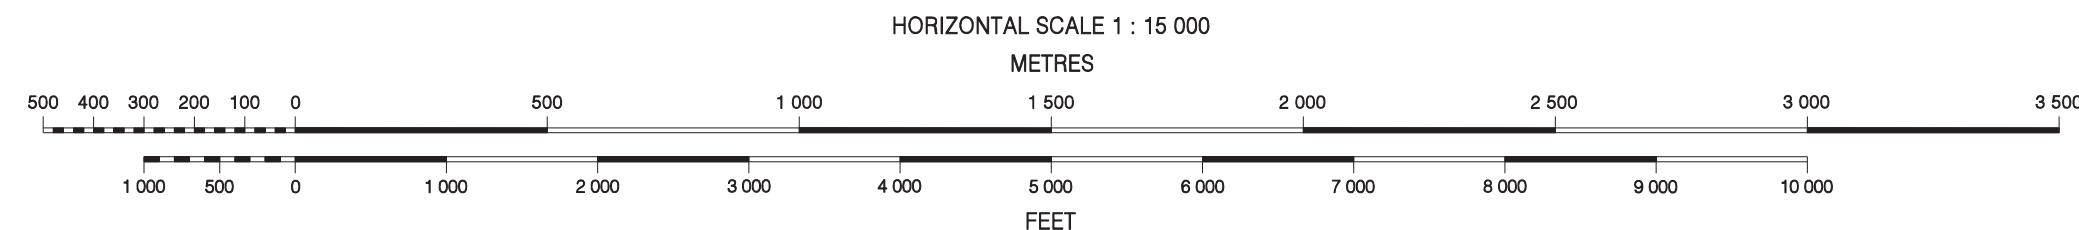

ORDER OF ACCURACY  
HORIZONTAL 5 m  
VERTICAL 2 ft

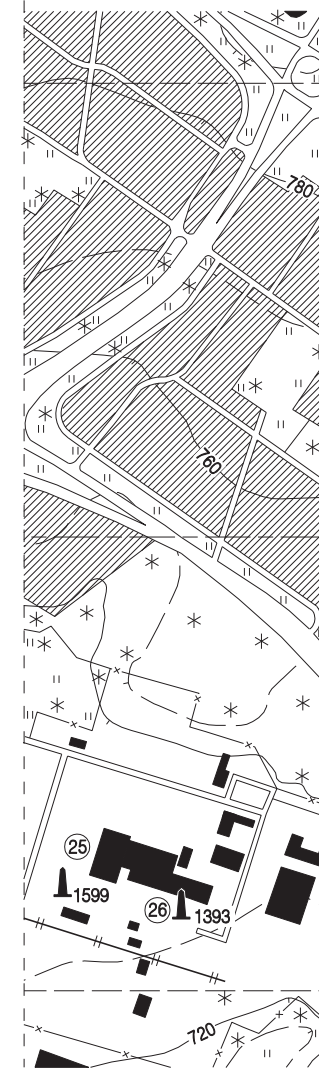

| AMENDMENT RECORD |      |            |
|------------------|------|------------|
| No               | DATE | ENTERED BY |
|                  |      |            |