


LIGHTING	
APCH 09	HI 480 m coded C/L with 3 bars.
APCH 27	HI 570 m coded C/L with 3 bars. Supplementary inner 300 m.
THR 09/27	HI green uni-d with W bars.
RWY 09/27	HI elev bi-d with LI omni-d component (last 600 m yellow).
TWY	HI colour coded C/L. End lights red.
TWYs A, B, G & Z	green C/L. TWYs A, B, D, F, H, J & Z blue edge.
Stops	bars at holds AX, BX, DX, FX, GX, HX, JX, G2-G3 & Z1-Z4.

VAR 0.4°W - 2022

Annual Rate of Change 0.20°E

COM	ATIS	126.030	BRISTOL INFO
TWR	133.850	(as directed)	BRISTOL TOWER
	136.080	(as directed)	BRISTOL DELIVERY
	121.930	(as directed)	BRISTOL GROUND
OTHER	121.600		BRISTOL FIRE

GUND (Geoid Undulation) = The height of the Geoid (MSL) above the Reference Ellipsoid (WGS 84) at the stated position. BEARINGS ARE MAGNETIC ELEVATIONS AND HEIGHTS ARE IN FEET ELEVATIONS IN FEET AMSL **609**

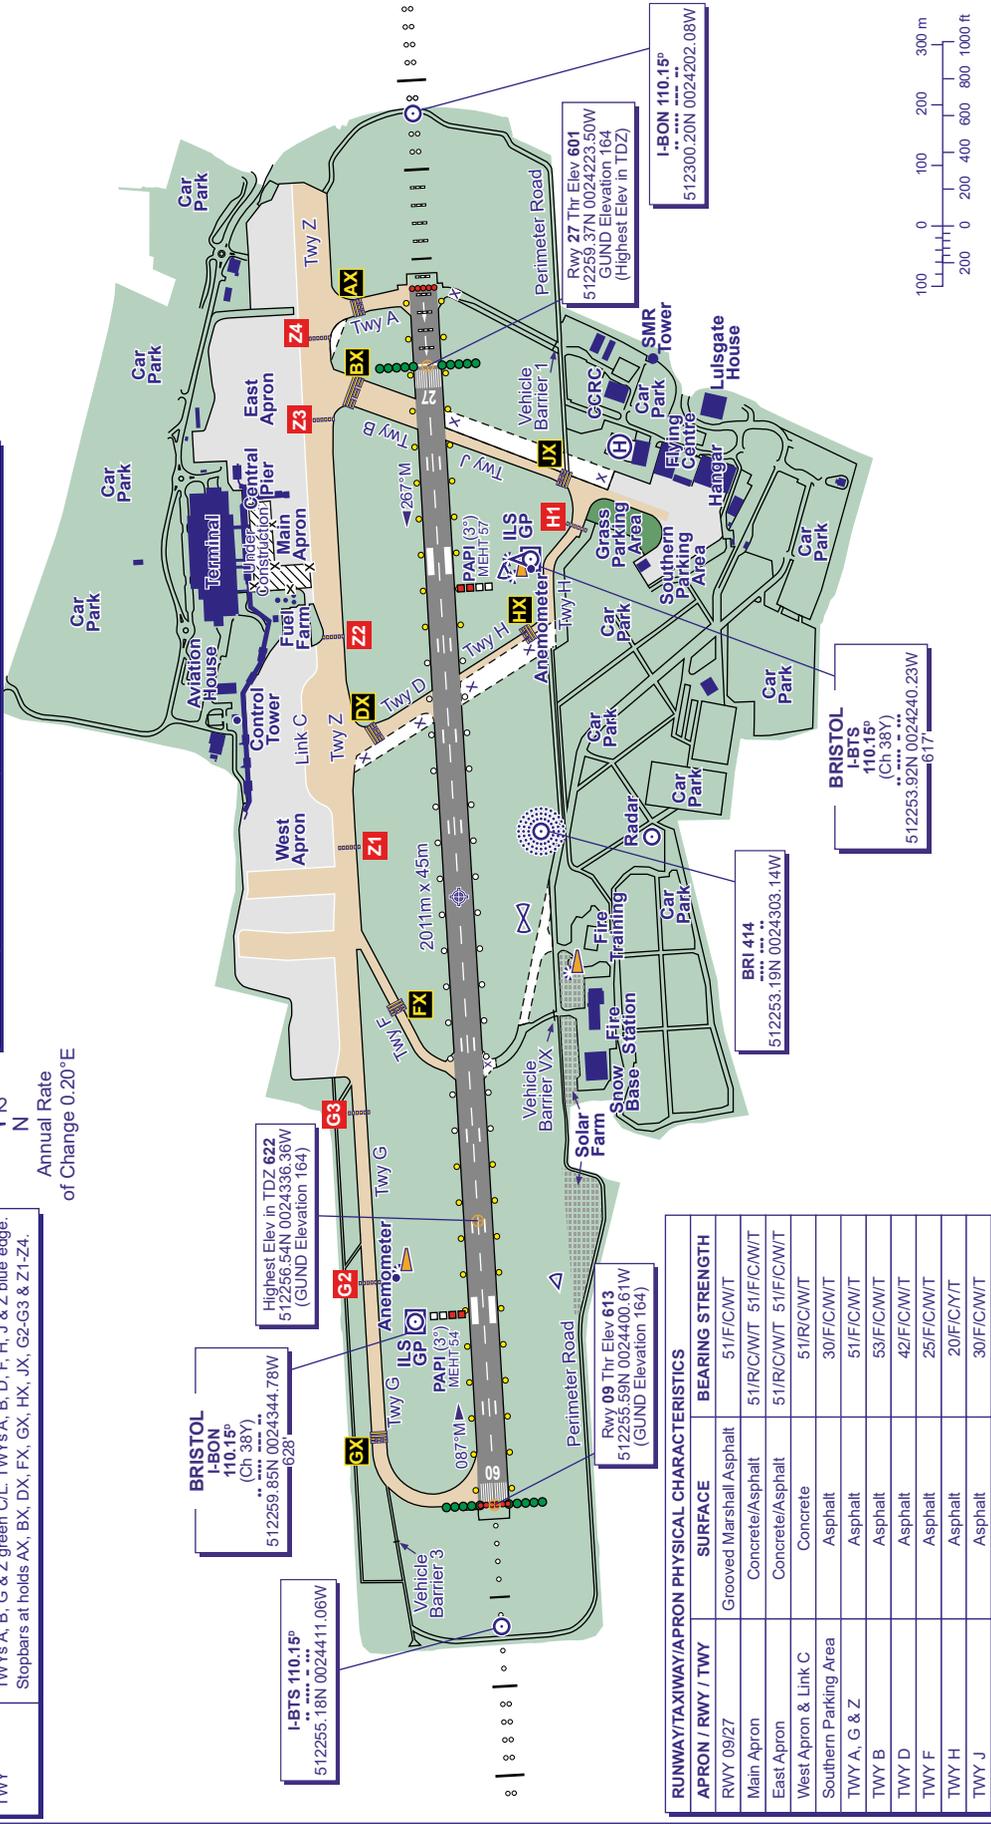

APRON / RWY / TWY	SURFACE	BEARING STRENGTH
RWY 09/27	Grooved Marshall Asphalt	51/F/C/W/T
Main Apron	Concrete/Asphalt	51/R/C/W/T 51/F/C/W/T
East Apron	Concrete/Asphalt	51/R/C/W/T 51/F/C/W/T
West Apron & Link C	Concrete	51/R/C/W/T
Southern Parking Area	Asphalt	30/F/C/W/T
TWY A, G & Z	Asphalt	51/F/C/W/T
TWY B	Asphalt	53/F/C/W/T
TWY D	Asphalt	42/F/C/W/T
TWY F	Asphalt	25/F/C/W/T
TWY H	Asphalt	20/F/C/Y/T
TWY J	Asphalt	30/F/C/W/T

CHANGE (4/25): WARNING NOTE REMOVED.