


**AIRCRAFT PARKING/
DOCKING CHART**

APRON ELEV. 20ft.

TWR 118.850
BACKUP 118.700

PORBANDAR, INDIA
PORBANDAR AIRPORT

- * DATUM :
- HORIZONTAL : WGS-84
- VERTICAL : EGM 08
- * BEARINGS ARE MAGNETIC
- * DIMENSIONS IN METRE

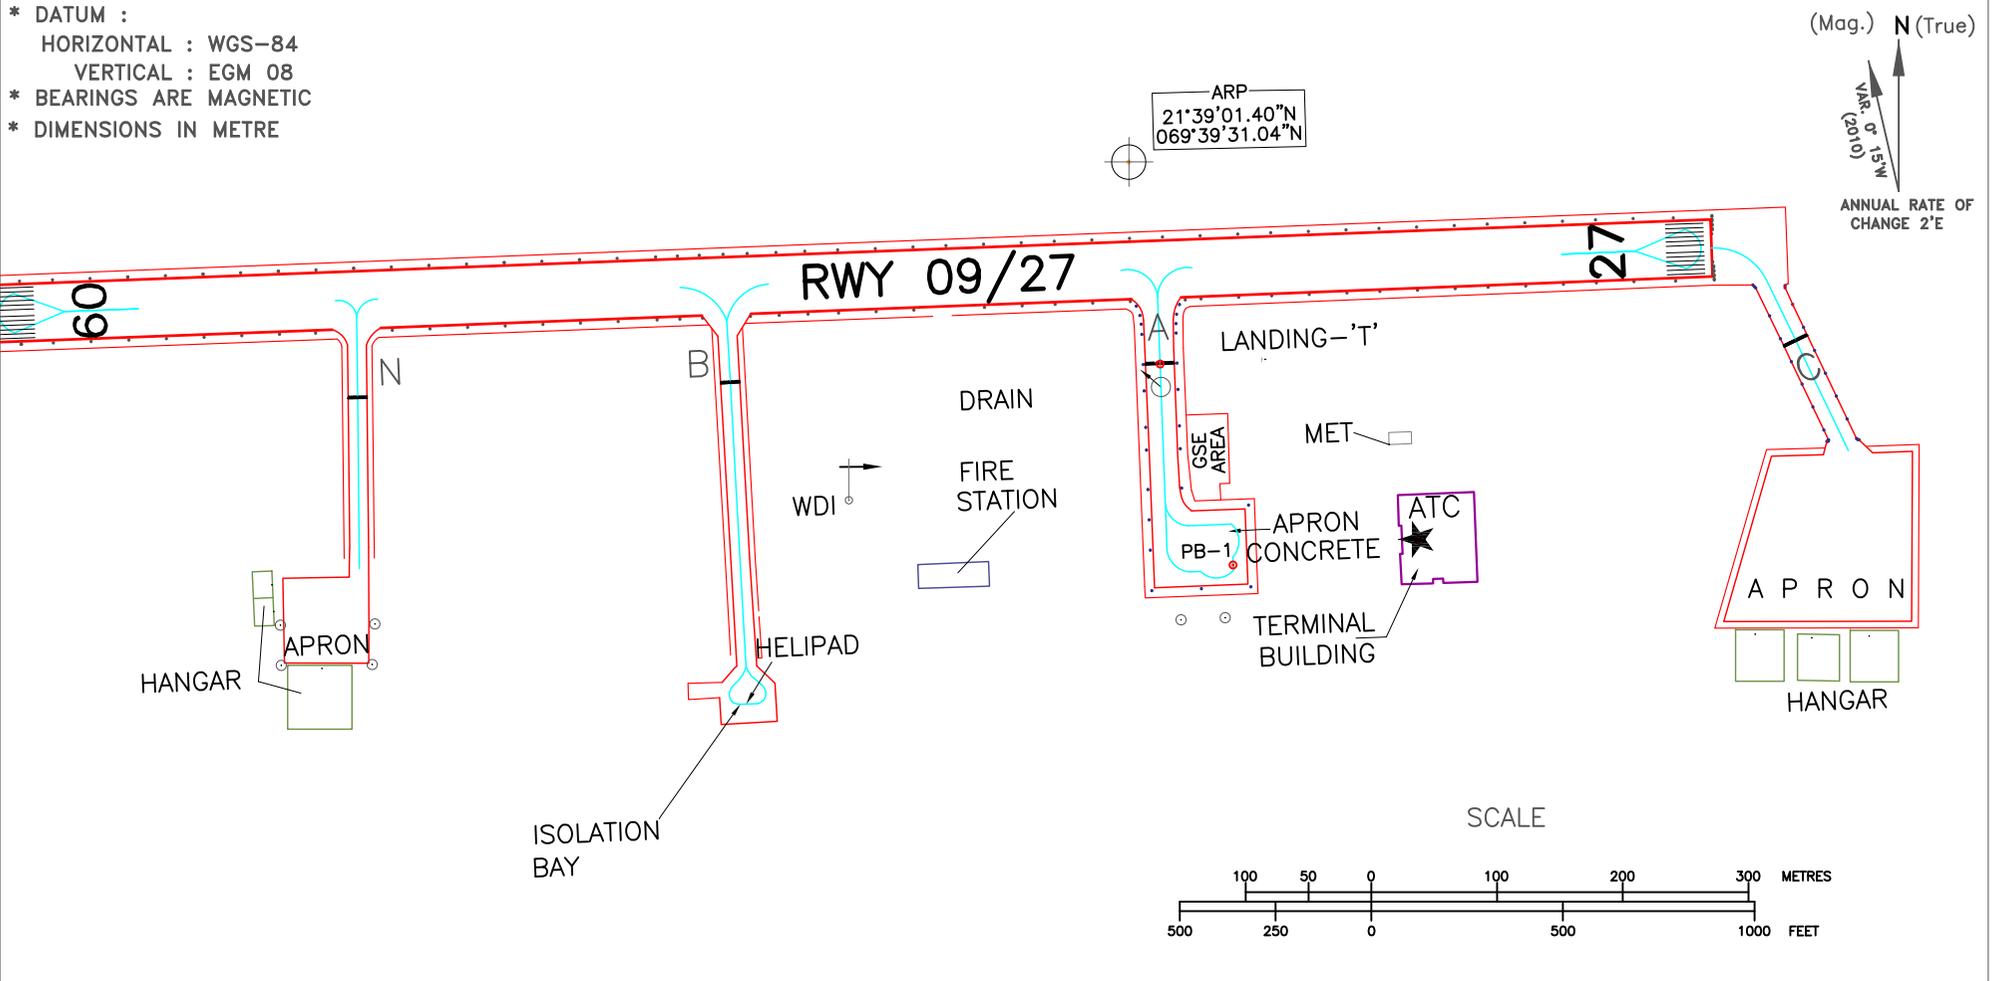

STAND No.	WGS 84 CO-ORDINATES FOR AIRCRAFT STANDS	SUITABILITY	PCN	ELEV.	AIRCRAFT STAND STATUS
PB-1	21°38'51.0365"N 069°39'33.8731"E	Q400	35/R/B/W/T	19ft.	POWER IN/POWER OUT
HELIPAD	21°38'47.5198"N 069°39'20.3823"E	-	-	20ft.	-
ISOLATION BAY	21°38'47.5155"N 069°39'20.2216"E	AT72	19/F/B/W/T	20ft.	POWER IN/POWER OUT

TWY	PCN	WIDTH
A	35/R/B/W/T	23M
B	19/F/B/W/T	23M
C		23M
N		23M

LEGEND	
AIRCRAFT STAND	o1
RWY HOLDING POSITION	=====
DVOR CHECK POINT	⊙

DATE OF AERONAUTICAL INFORMATION
SEP. 2023

DRG. No. AAI/18-PDC/2024