


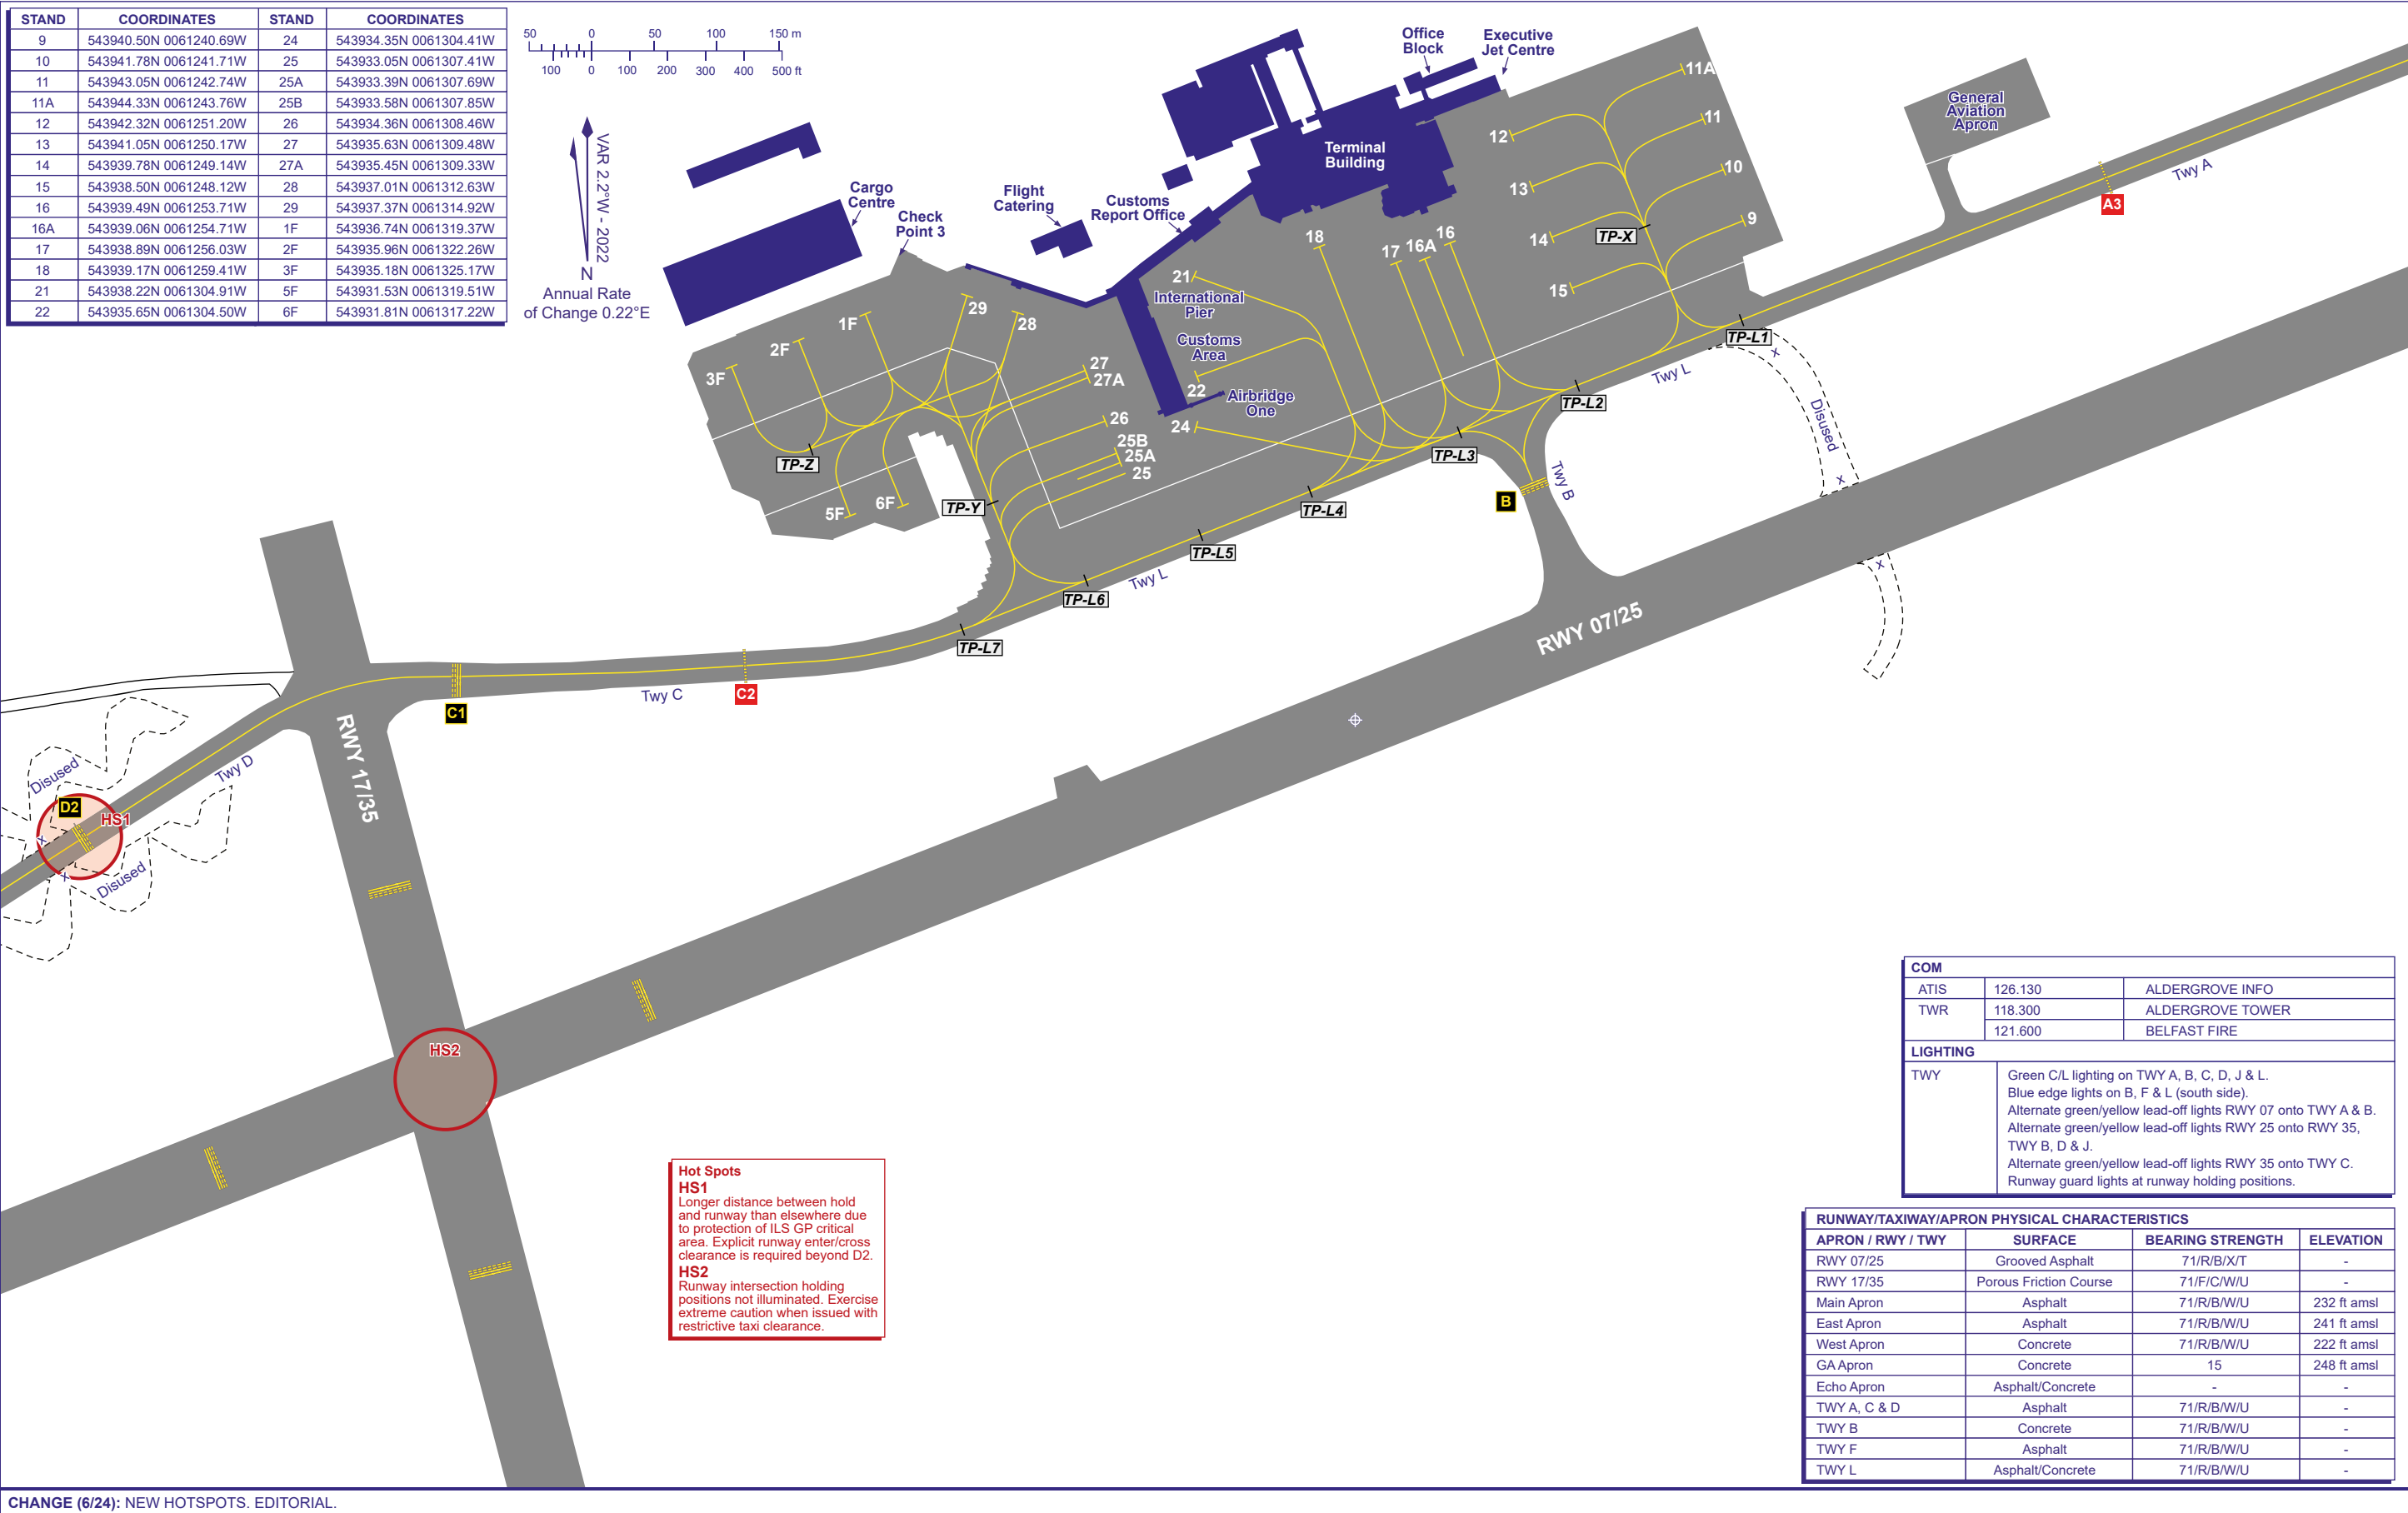

COM		
ATIS	126.130	ALDERGROVE INFO
TWR	118.300	ALDERGROVE TOWER
	121.600	BELFAST FIRE
LIGHTING		
TWY	Green C/L lighting on TWY A, B, C, D, J & L. Blue edge lights on B, F & L (south side). Alternate green/yellow lead-off lights RWY 07 onto TWY A & B. Alternate green/yellow lead-off lights RWY 25 onto RWY 35, TWY B, D & J. Alternate green/yellow lead-off lights RWY 35 onto TWY C. Runway guard lights at runway holding positions.	

RUNWAY/TAXIWAY/APRON PHYSICAL CHARACTERISTICS			
APRON / RWY / TWY	SURFACE	BEARING STRENGTH	ELEVATION
RWY 07/25	Grooved Asphalt	71/R/B/X/T	-
RWY 17/35	Porous Friction Course	71/F/C/W/U	-
Main Apron	Asphalt	71/R/B/W/U	232 ft amsl
East Apron	Asphalt	71/R/B/W/U	241 ft amsl
West Apron	Concrete	71/R/B/W/U	222 ft amsl
GA Apron	Concrete	15	248 ft amsl
Echo Apron	Asphalt/Concrete	-	-
TWY A, C & D	Asphalt	71/R/B/W/U	-
TWY B	Concrete	71/R/B/W/U	-
TWY F	Asphalt	71/R/B/W/U	-
TWY L	Asphalt/Concrete	71/R/B/W/U	-

CHANGE (6/24): NEW HOTSPOTS. EDITORIAL.