


**AIRCRAFT PARKING/
DOCKING CHART**

APRON ELEV. 24ft.

SRI VIJAYA PURAM, INDIA

SRI VIJAYA PURAM AIRPORT

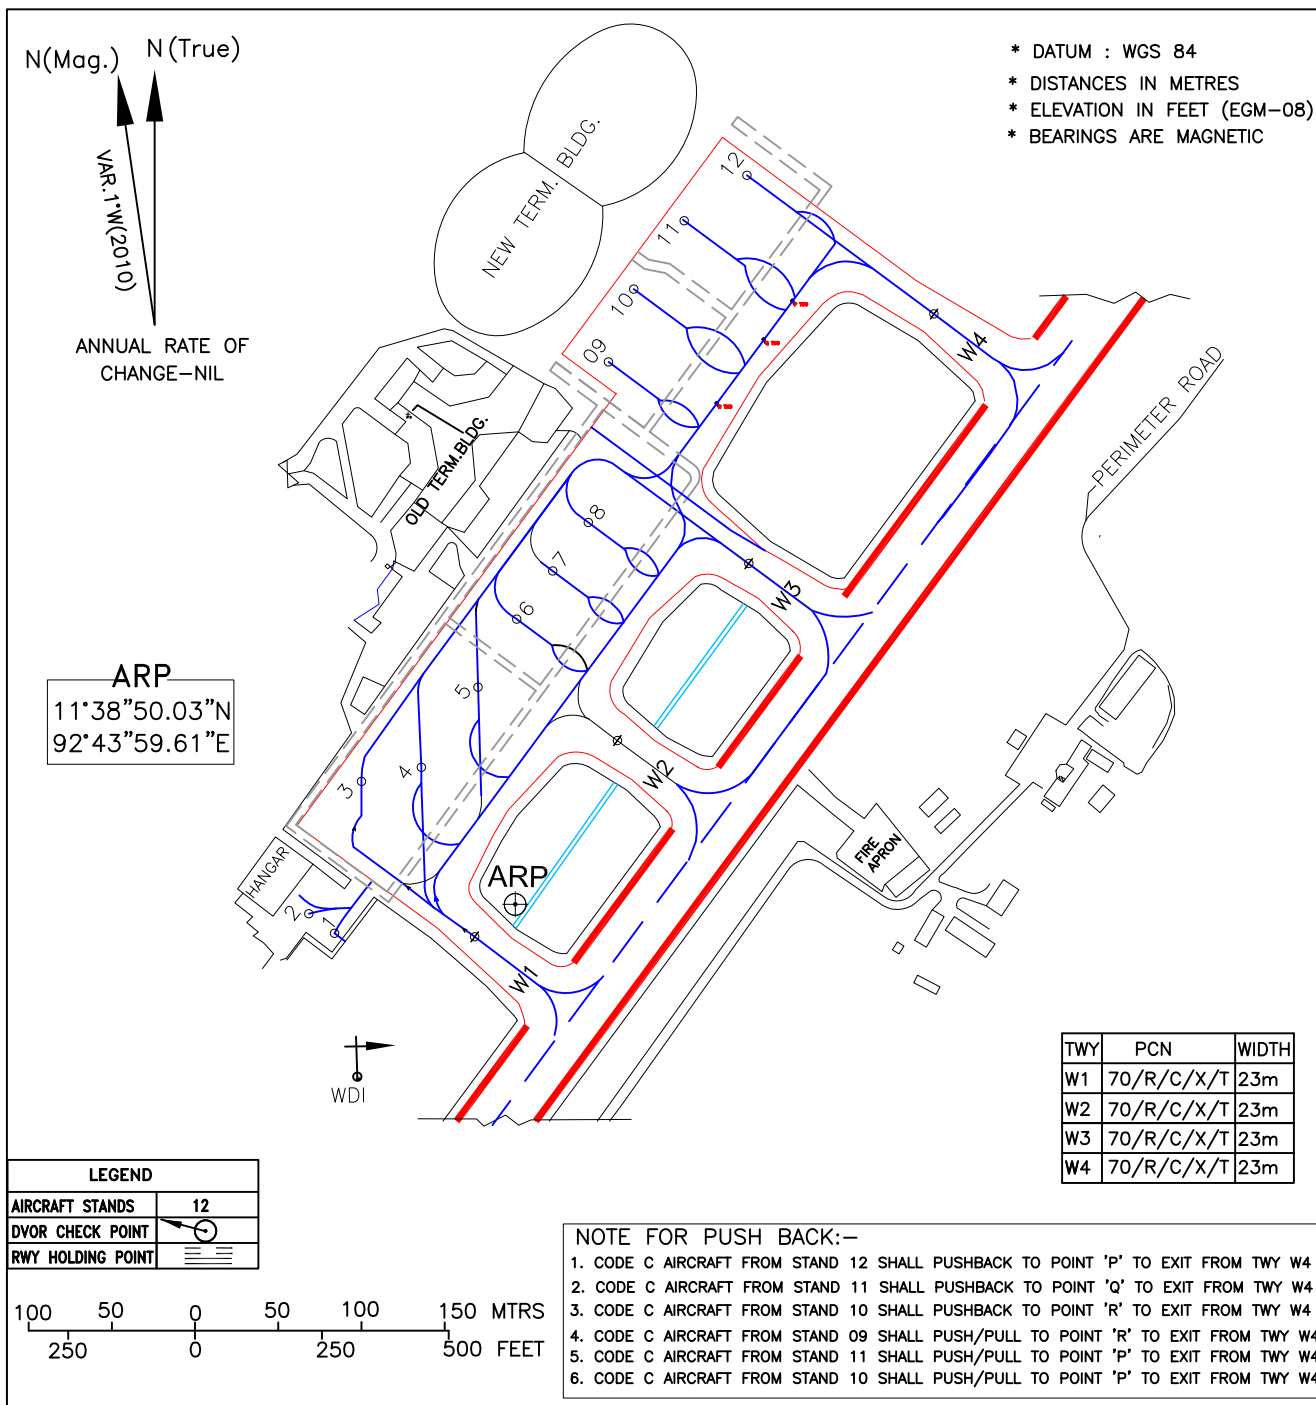

ARP
11°38'50.03"N
92°43'59.61"E

- * DATUM : WGS 84
- * DISTANCES IN METRES
- * ELEVATION IN FEET (EGM-08)
- * BEARINGS ARE MAGNETIC

TWY	PCN	WIDTH
W1	70/R/C/X/T	23m
W2	70/R/C/X/T	23m
W3	70/R/C/X/T	23m
W4	70/R/C/X/T	23m

LEGEND	
AIRCRAFT STANDS	12
DVOR CHECK POINT	
RWY HOLDING POINT	

NOTE FOR PUSH BACK:-

1. CODE C AIRCRAFT FROM STAND 12 SHALL PUSHBACK TO POINT 'P' TO EXIT FROM TWY W4
2. CODE C AIRCRAFT FROM STAND 11 SHALL PUSHBACK TO POINT 'Q' TO EXIT FROM TWY W4
3. CODE C AIRCRAFT FROM STAND 10 SHALL PUSHBACK TO POINT 'R' TO EXIT FROM TWY W4
4. CODE C AIRCRAFT FROM STAND 09 SHALL PUSH/PULL TO POINT 'R' TO EXIT FROM TWY W4
5. CODE C AIRCRAFT FROM STAND 11 SHALL PUSH/PULL TO POINT 'P' TO EXIT FROM TWY W4
6. CODE C AIRCRAFT FROM STAND 10 SHALL PUSH/PULL TO POINT 'P' TO EXIT FROM TWY W4

100 50 0 50 100 150 METRES
250 0 250 500 FEET

APRON(AAI)

PARKING STAND .	WGS CO-ORDINATES FOR AIRCRAFT STANDS	PCN	SUITABILITY OF AIRCRAFT	ELEV (ft)	Status of Aircraft Stand
1	11°38'49.36121"N 92°43'55.38800"E	6/R/C/X/T	D0228-212	19	POWER IN/POWER OUT
2	11°38'49.81082"N 92°43'54.78887"E	6/R/C/X/T	D0228-212	19	POWER IN/POWER OUT
3	11°38'52.88659"N 92°43'55.99448"E	70/R/C/W/T	A320-200/A321/200/B737-900	21	POWER IN/POWER OUT
4	11°38'53.22974"N 92°43'57.38746"E	70/R/C/W/T	A320-200/A321/200/B737-900	21	POWER IN/POWER OUT
5	11°38'55.02498"N 92°43'58.73199"E	70/R/C/W/T	A320-200/A321/200/B737-900	23	POWER IN/POWER OUT
6	11°38'56.59155"N 92°43'59.63357"E	70/R/C/W/T	A320-200/B737-800	23	POWER IN/POWER OUT
7	11°38'57.70737"N 92°44'00.46850"E	70/R/C/W/T	A320-200/B737-800	23	POWER IN/POWER OUT
8	11°38'58.81840"N 92°44'01.30232"E	70/R/C/W/T	A320-200/B737-800	24	POWER IN/POWER OUT
9	11°39'02.51055"N 92°44'01.76983"E	68/R/B/W/T	A320-200/A321-200/B737-900	25	POWER IN/PUSH BACK
10	11°39'04.18957"N 92°44'02.35545"E	68/R/B/W/T	B767-400/A320-200/A321-200/B737-900 (UPTO B767-400)	27	POWER IN/PUSH BACK
11	11°39'05.76080"N 92°44'03.53137"E	68/R/B/W/T	B767-400/A320-200/A321-200/B737-900 (UPTO B767-400)	28	POWER IN/PUSH BACK
12	11°39'06.80564"N 92°44'04.98622"E	68/R/B/W/T	A320-200/A321-200/B737-900	30	POWER IN/PUSH BACK