

ELEVATIONS IN FEET
DIMENSIONS IN METRES

AERODROME OBSTACLE CHART-ICAO
TYPE A (OPERATING LIMITATIONS)

DEBLIN
RWY 12/30


RWY 12 - 30

DECLARED DISTANCES		
RWY 12		RWY 30
2500	TAKE-OFF RUN AVAILABLE	2500
2800	TAKE-OFF DISTANCE AVAILABLE	2900
2500	ACCELERATE STOP DISTANCE AVAILABLE	2500
2500	LANDING DISTANCE AVAILABLE	2500




MAGNETIC
VARIATION 6°E 2021

METRES



FEET

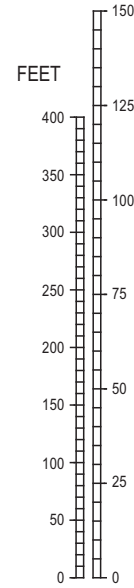

VERTICAL SCALE
1 : 2 000

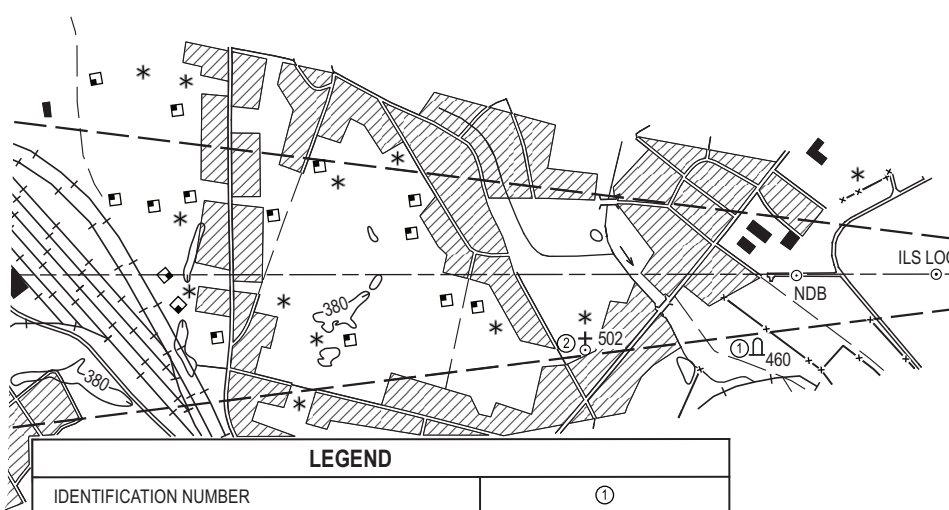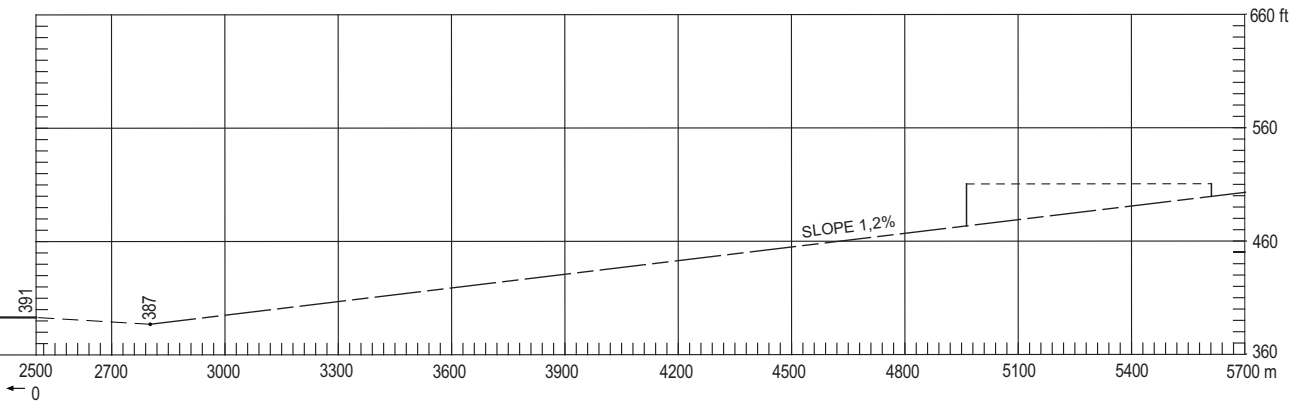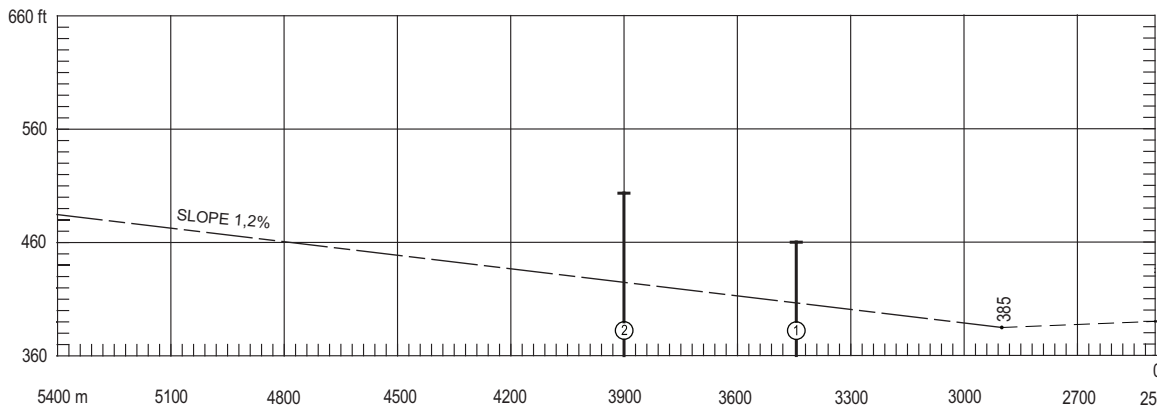


LEGEND		
IDENTIFICATION NUMBER		①
POLE, TOWER, SPIRE, ANTENNA, ETC.		○
TREE OR SHRUB	MEADOW	* " "
RIVER, LAKE, SEA		~~~~~ ~~~~~ ○
RAILROAD		—+—+—+—+—+—+—
TRANSMISSION LINE		-T-T-T-T-T-T-
ESCARPMENT		
TERRAIN CONTOUR		~~~~~ 400 ~~~~~
WOODED OR BUILDINGS AREAS		* [hatched] - - -
PENETRATING PLANE SURFACE		[hatched] - - -

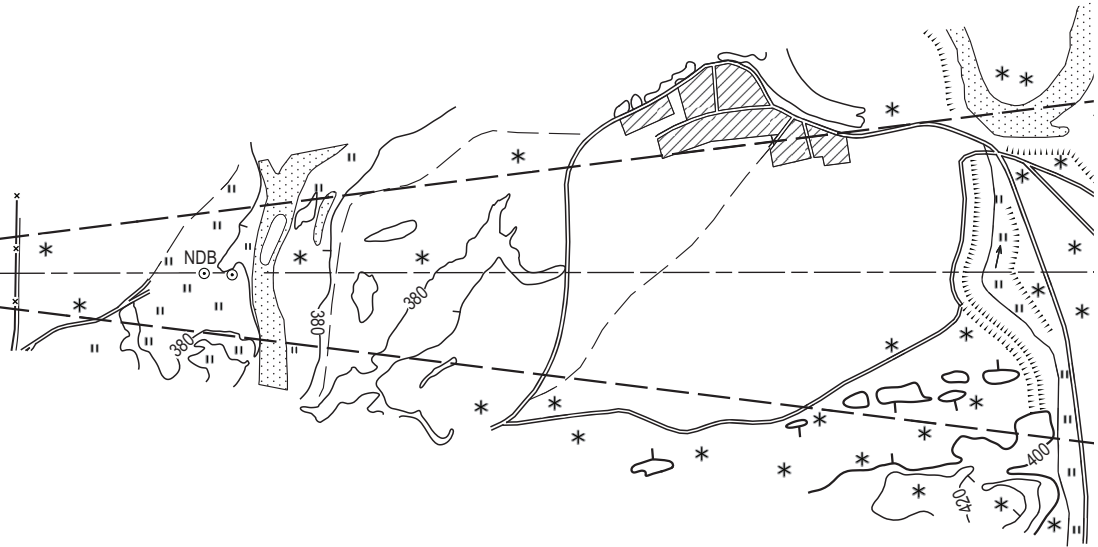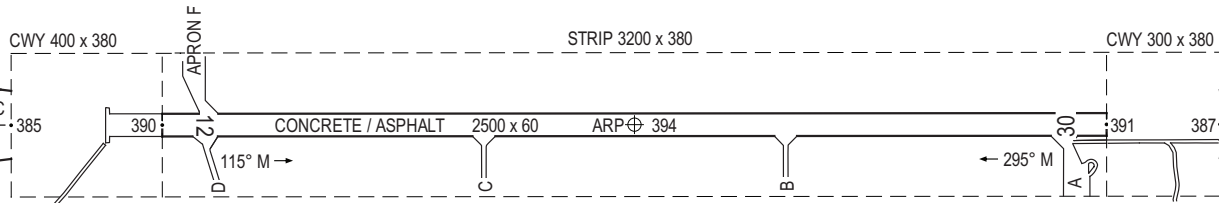

AMENDMENT RECORD		
No	DATE	ENTERED BY

HORIZONTAL SCALE 1 : 20 000

METRES

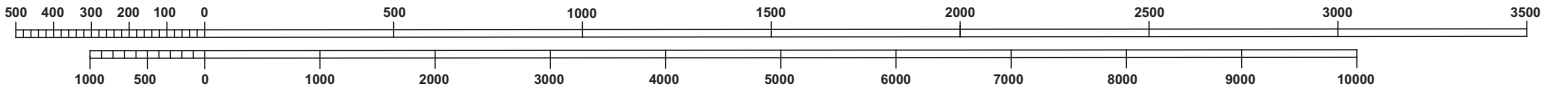

FEET