


RORK / KITADAITO

AD CHART

CHANGE : WIND SPEED METER, CEILOMETER added.

KITADAITO AP

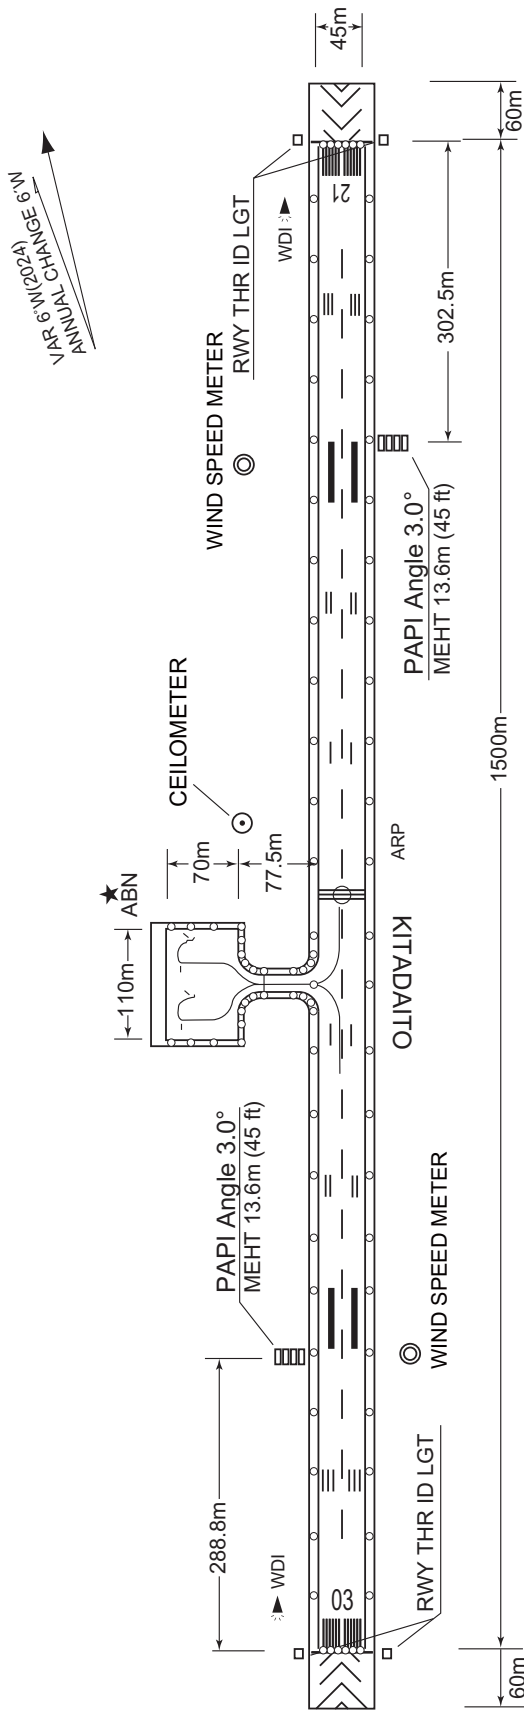

REMARKS : WIDTH OF RWY 1500m x 45m
 WIDTH OF TWY 77.5m x 18m
 WIDTH OF APRON 110m x 70m
 RWY GROOVING 1500m x 30m
 STRENGTH OF RWY PCR 196/FC/Y/T
 STRENGTH OF TWY PCR 196/FC/Y/T
 STRENGTH OF APRON PCR 196/FC/Y/T

LONGITUDINAL PROFILE OF RWY

